
**RAYMONDVILLE DRAIN PROJECT
REAL ESTATE APPENDIX A4**

ATTACHMENT B

PARCEL MAPS

NOTES:

1. Ownership lists are being updated and will be included in the table in the final report. This information is complete and on-hand, and was included with the initial submission for review. It has not yet been re-formatted into this updated attachment.
2. Properties are currently grouped by owner and will be grouped by individual parcel in the final version (Note 1).

Raymondville Drain Project
Parcel Map Affected Area Summary

Owner Number ¹	Owner Note ²	Type of Real Estate Acquired	Total Parcel Area (Ac)	Affected Area (Ac)
1	Non Federal Sponsor (Sect. 14)	Fee Simple	284.02	142.68
2		Fee Simple	3.90	0.16
3		Fee Simple	14.70	11.32
4		Fee Simple	129.86	27.88
5		Fee Simple	3.89	0.48
6		Fee Simple	6.51	0.00
7		Fee Simple	6.45	0.49
8		Fee Simple	9.82	0.81
9		Fee Simple	6.27	0.00
10		Fee Simple	1,656.75	64.47
11		Fee Simple	1,820.02	24.95
12		Fee Simple	226.49	29.93
13		Fee Simple	32.93	0.05
14		Fee Simple	2.02	0.07
15		Fee Simple	8.32	0.28
16		Fee Simple	56.69	0.42
17		Fee Simple	50.32	0.01
18	Non Federal Sponsor (Sect. 14)	Fee Simple	229.97	36.13
19	Partner of Non Federal Sponsor (Sect. 14)	Fee Simple	532.59	2.95
20	State Government (Sect. 13)	Easement	133.50	3.17
21		Fee Simple	130.97	0.12
22		Fee Simple	127.24	0.01
23		Fee Simple	573.74	1.82
25		Fee Simple	291.89	0.01
26		Fee Simple	7.14	0.01
27		Fee Simple	13.89	6.20
28		Fee Simple	443.01	0.44
29		Fee Simple	66.47	0.16
30		Fee Simple	687.51	7.50
31		Fee Simple	311.70	74.11
32		Fee Simple	11.61	9.26
33		Fee Simple	782.62	75.83
34		Fee Simple	1,433.03	98.37
35		Fee Simple	29.40	8.55
36		Fee Simple	415.14	39.09
37		Fee Simple	218.74	6.65
38		Fee Simple	36.60	4.83
39		Fee Simple	472.98	27.96
40		Fee Simple	20.00	7.14
42		Fee Simple	86.26	12.05
43		Fee Simple	78.76	12.41
44		Fee Simple	39.15	14.11
45		Fee Simple	39.38	10.89
46		Fee Simple	79.21	3.39
47		Fee Simple	212.19	17.20

Raymondville Drain Project
Parcel Map Affected Area Summary

Owner Number ¹	Owner Note ²	Type of Real Estate Acquired	Total Parcel Area (Ac)	Affected Area (Ac)
48		Fee Simple	39.85	7.26
49		Fee Simple	26.42	10.09
50		Fee Simple	49.71	2.54
51		Fee Simple	38.04	0.00
52		Fee Simple	28.49	9.11
53		Fee Simple	1,252.19	93.25
54		Fee Simple	56.09	17.42
55		Fee Simple	74.54	20.75
56		Fee Simple	96.22	21.02
57		Fee Simple	74.57	2.96
58		Fee Simple	45.81	1.99
59		Fee Simple	187.72	8.97
60		Fee Simple	115.44	15.81
61		Fee Simple	38.25	0.22
62		Fee Simple	8.54	4.74
63		Fee Simple	80.35	15.13
64		Fee Simple	5.59	5.59
65		Fee Simple	47.04	19.13
66		Fee Simple	6.26	0.00
67		Fee Simple	14.30	1.88
68		Fee Simple	0.52	0.00
69	Partner of Non Federal Sponsor (Sect. 14)	Easement	0.65	0.00
70		Fee Simple	125.02	25.13
71		Fee Simple	9.89	0.42
72		Fee Simple	1.50	0.06
73		Fee Simple	0.80	0.03
74		Fee Simple	5.15	0.21
75		Fee Simple	23.08	1.04
76		Fee Simple	4.26	2.85
77		Fee Simple	8.98	0.53
78		Fee Simple	381.28	13.11
79		Fee Simple	12.98	0.38
80		Fee Simple	0.97	0.75
81		Fee Simple	5.88	3.32
82		Fee Simple	4.92	2.85
83		Fee Simple	167.09	6.28
84		Fee Simple	97.26	0.77
85		Fee Simple	309.00	57.60
86		Fee Simple	1,949.06	470.04
87		Fee Simple	323.56	13.94
88		Fee Simple	329.38	9.36
89		Fee Simple	314.98	2.58
90		Fee Simple	243.55	2.58
91		Fee Simple	112.88	4.08
92		Fee Simple	76.46	10.98

Raymondville Drain Project
Parcel Map Affected Area Summary

Owner Number ¹	Owner Note ²	Type of Real Estate Acquired	Total Parcel Area (Ac)	Affected Area (Ac)
93		Fee Simple	170.07	6.93
94		Fee Simple	329.38	9.36
95		Fee Simple	26.34	23.65
96		Fee Simple	152.81	3.83
97		Fee Simple	38.80	3.36
98		Fee Simple	33.17	15.34
99		Fee Simple	38.78	10.91
100		Fee Simple	83.81	3.01
101		Fee Simple	72.10	0.00
102		Fee Simple	491.96	31.04
103		Fee Simple	80.53	0.00
104		Fee Simple	39.47	0.00
105		Fee Simple	39.47	0.00
106		Fee Simple	15.83	0.00
107		Fee Simple	24.87	0.00
108		Fee Simple	9.99	0.00
109		Fee Simple	10.21	0.00
110		Fee Simple	16.91	0.00
111		Fee Simple	21.44	0.00
112		Fee Simple	25.91	7.46
113		Fee Simple	12.56	1.07
114		Fee Simple	11.79	1.01
115		Fee Simple	56.44	5.19
116		Fee Simple	63.39	8.72
117		Fee Simple	63.01	3.21
118		Fee Simple	113.54	6.58
119		Fee Simple	27.80	3.90
120		Fee Simple	5.78	0.82
121		Fee Simple	5.83	0.99
122		Fee Simple	5.36	0.06
123		Fee Simple	8.85	0.16
124		Fee Simple	384.89	12.98
125		Fee Simple	361.62	21.55
126		Fee Simple	135.85	18.93
127		Fee Simple	135.85	18.93
128		Fee Simple	27.94	5.34
129		Fee Simple	9.69	1.81
130		Fee Simple	26.44	0.00
131		Fee Simple	3.19	2.79
132		Fee Simple	15.51	1.91
133		Fee Simple	32.15	3.42
134		Fee Simple	12.65	1.01
135		Fee Simple	16.91	1.97
136		Fee Simple	21.80	0.74
137		Fee Simple	6.35	0.48


Raymondville Drain Project
Parcel Map Affected Area Summary

Owner Number ¹	Owner Note ²	Type of Real Estate Acquired	Total Parcel Area (Ac)	Affected Area (Ac)
138		Fee Simple	32.11	3.67
139		Fee Simple	32.11	3.67
140		Fee Simple	27.17	4.64
141		Fee Simple	27.17	4.64
142		Fee Simple	113.60	6.59
143		Fee Simple	113.60	6.59
144		Fee Simple	34.77	2.50
145		Fee Simple	75.50	0.44
146		Fee Simple	35.38	2.57
147		Fee Simple	37.10	0.27
148		Fee Simple	69.61	5.28
149		Fee Simple	221.19	11.05
150		Fee Simple	326.47	0.00
151		Fee Simple	289.10	0.00
152		Fee Simple	326.47	0.00
153		Fee Simple	71.77	7.11
153		Fee Simple	70.14	5.69
154		Fee Simple	244.88	7.46
155		Fee Simple	18.70	2.08
156		Fee Simple	17.73	1.84
157		Fee Simple	76.94	0.11
158		Fee Simple	36.46	0.00
159		Fee Simple	110.37	0.14
160		Fee Simple	69.00	6.84
161		Fee Simple	395.77	14.02
162		Fee Simple	19.20	2.59
163		Fee Simple	245.67	3.91
164		Fee Simple	1,131.55	2.00
165		Fee Simple	61.24	1.53
166		Fee Simple	61.24	1.53
167		Fee Simple	233.76	4.71
168		Fee Simple	2,997.75	51.98
169		Fee Simple	3,154.79	183.75
170		Fee Simple	9,780.02	74.27
171		Fee Simple	2,152.22	52.26
Total Affected Acreage				2,385.30

Notes:

¹ - For the purpose of interim review, Exhibits are currently broken into multiple parcels owned by a single landowner. It is the intent to separate each parcel into a unique ID prior to final submission to the ASA.

² - Properties without an Owners Note are understood to be Privately Owned

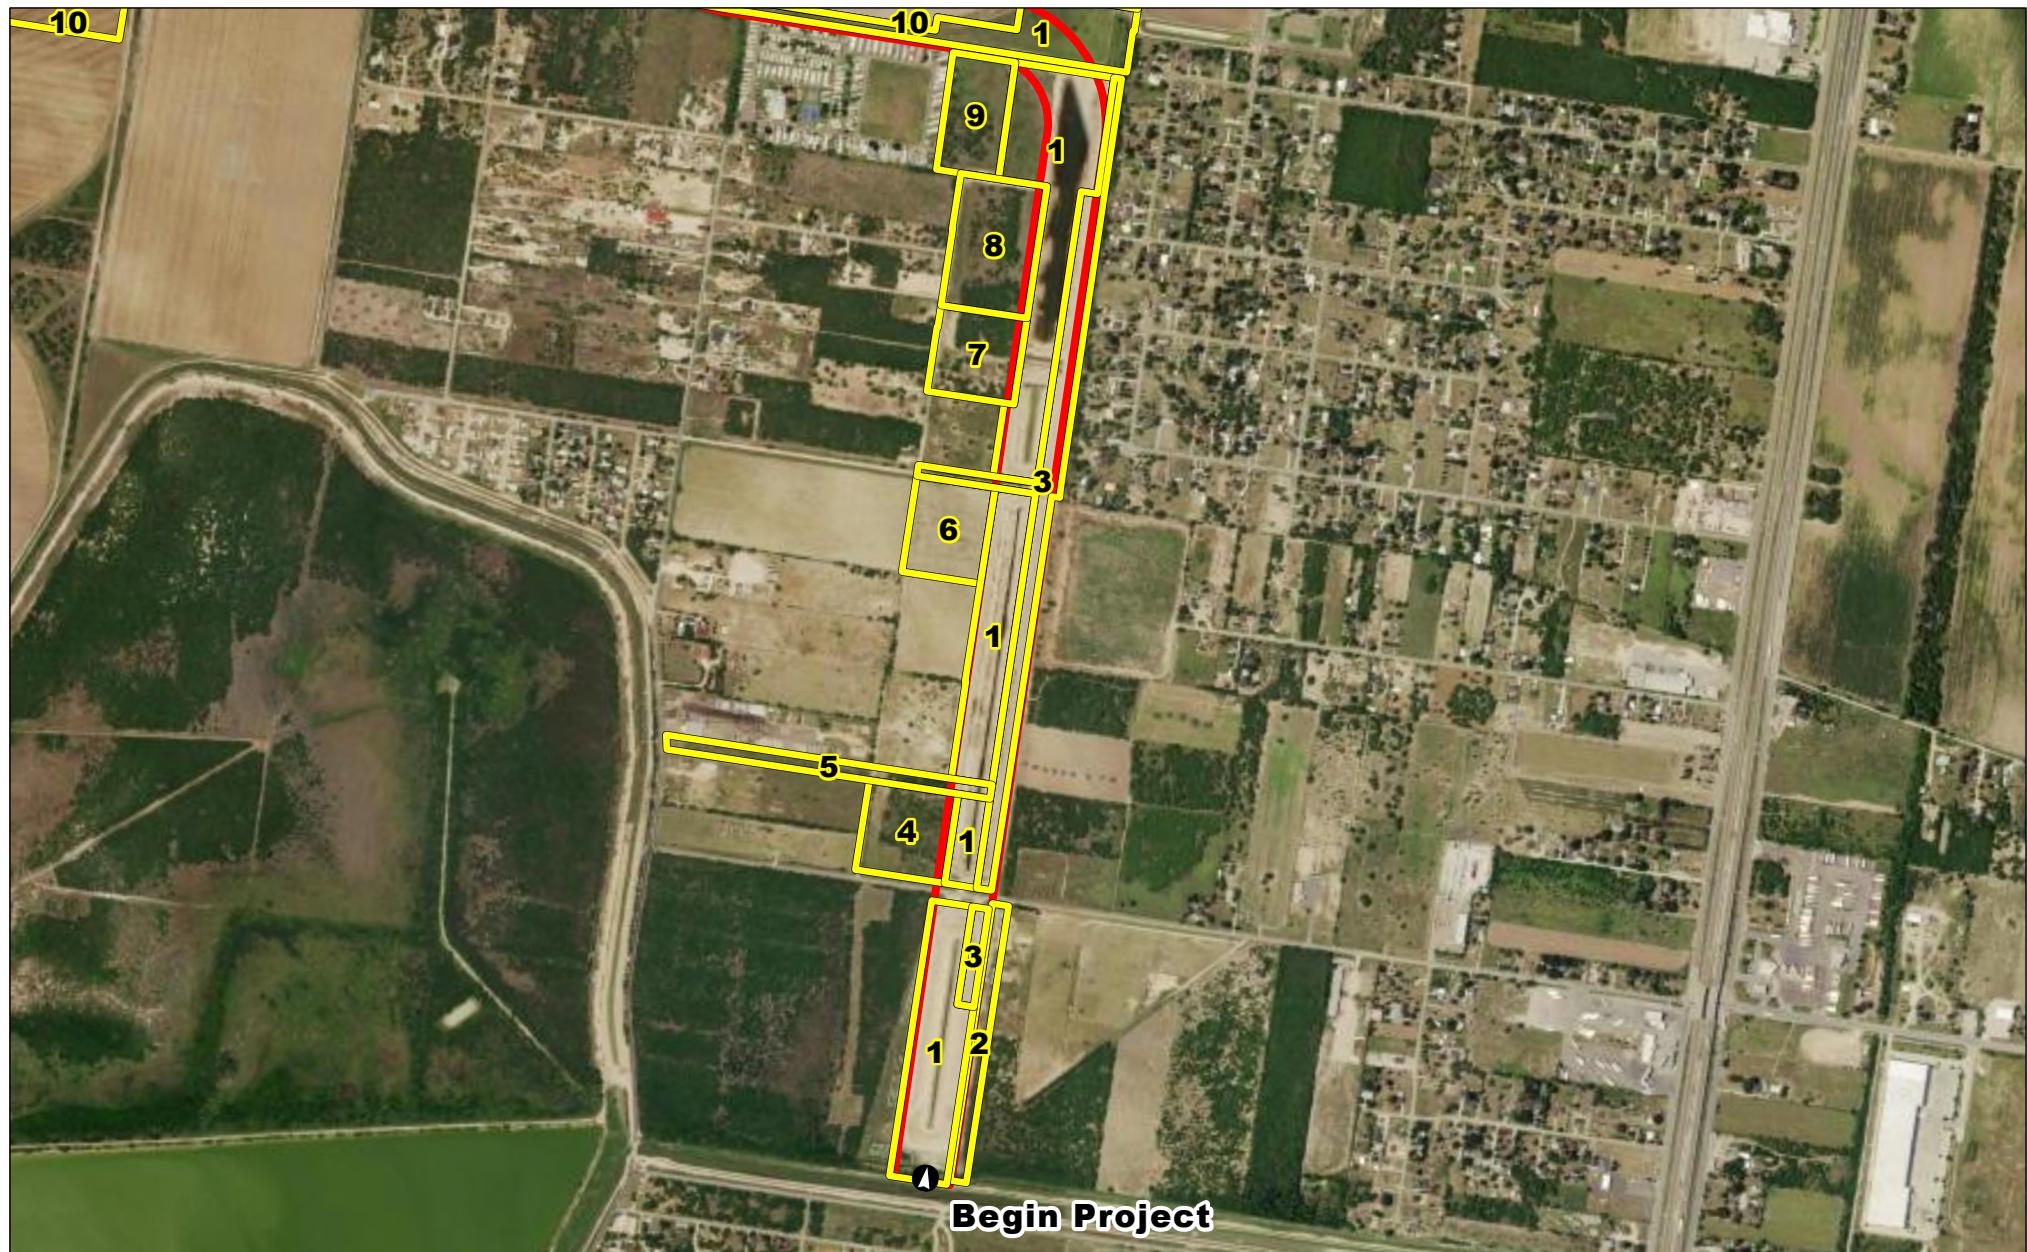

Legend:

- Parcels by Owner Number
- Project Right-of-Way



0 500 1,000
FEET




Attachment B Parcel Maps Page 1 of 23

Project Description/TxDOT # etc

Author : Joel F. Aguirre | Updated : 9/30/2025

DISCLAIMER: RRP CONSULTING ENGINEERS DOES NOT PROVIDE ANY ASSURANCES REGARDING THE ACCURACY OF THIRD-PARTY DATA USED IN THE CONSTRUCTION OF THIS MAP PRODUCT.

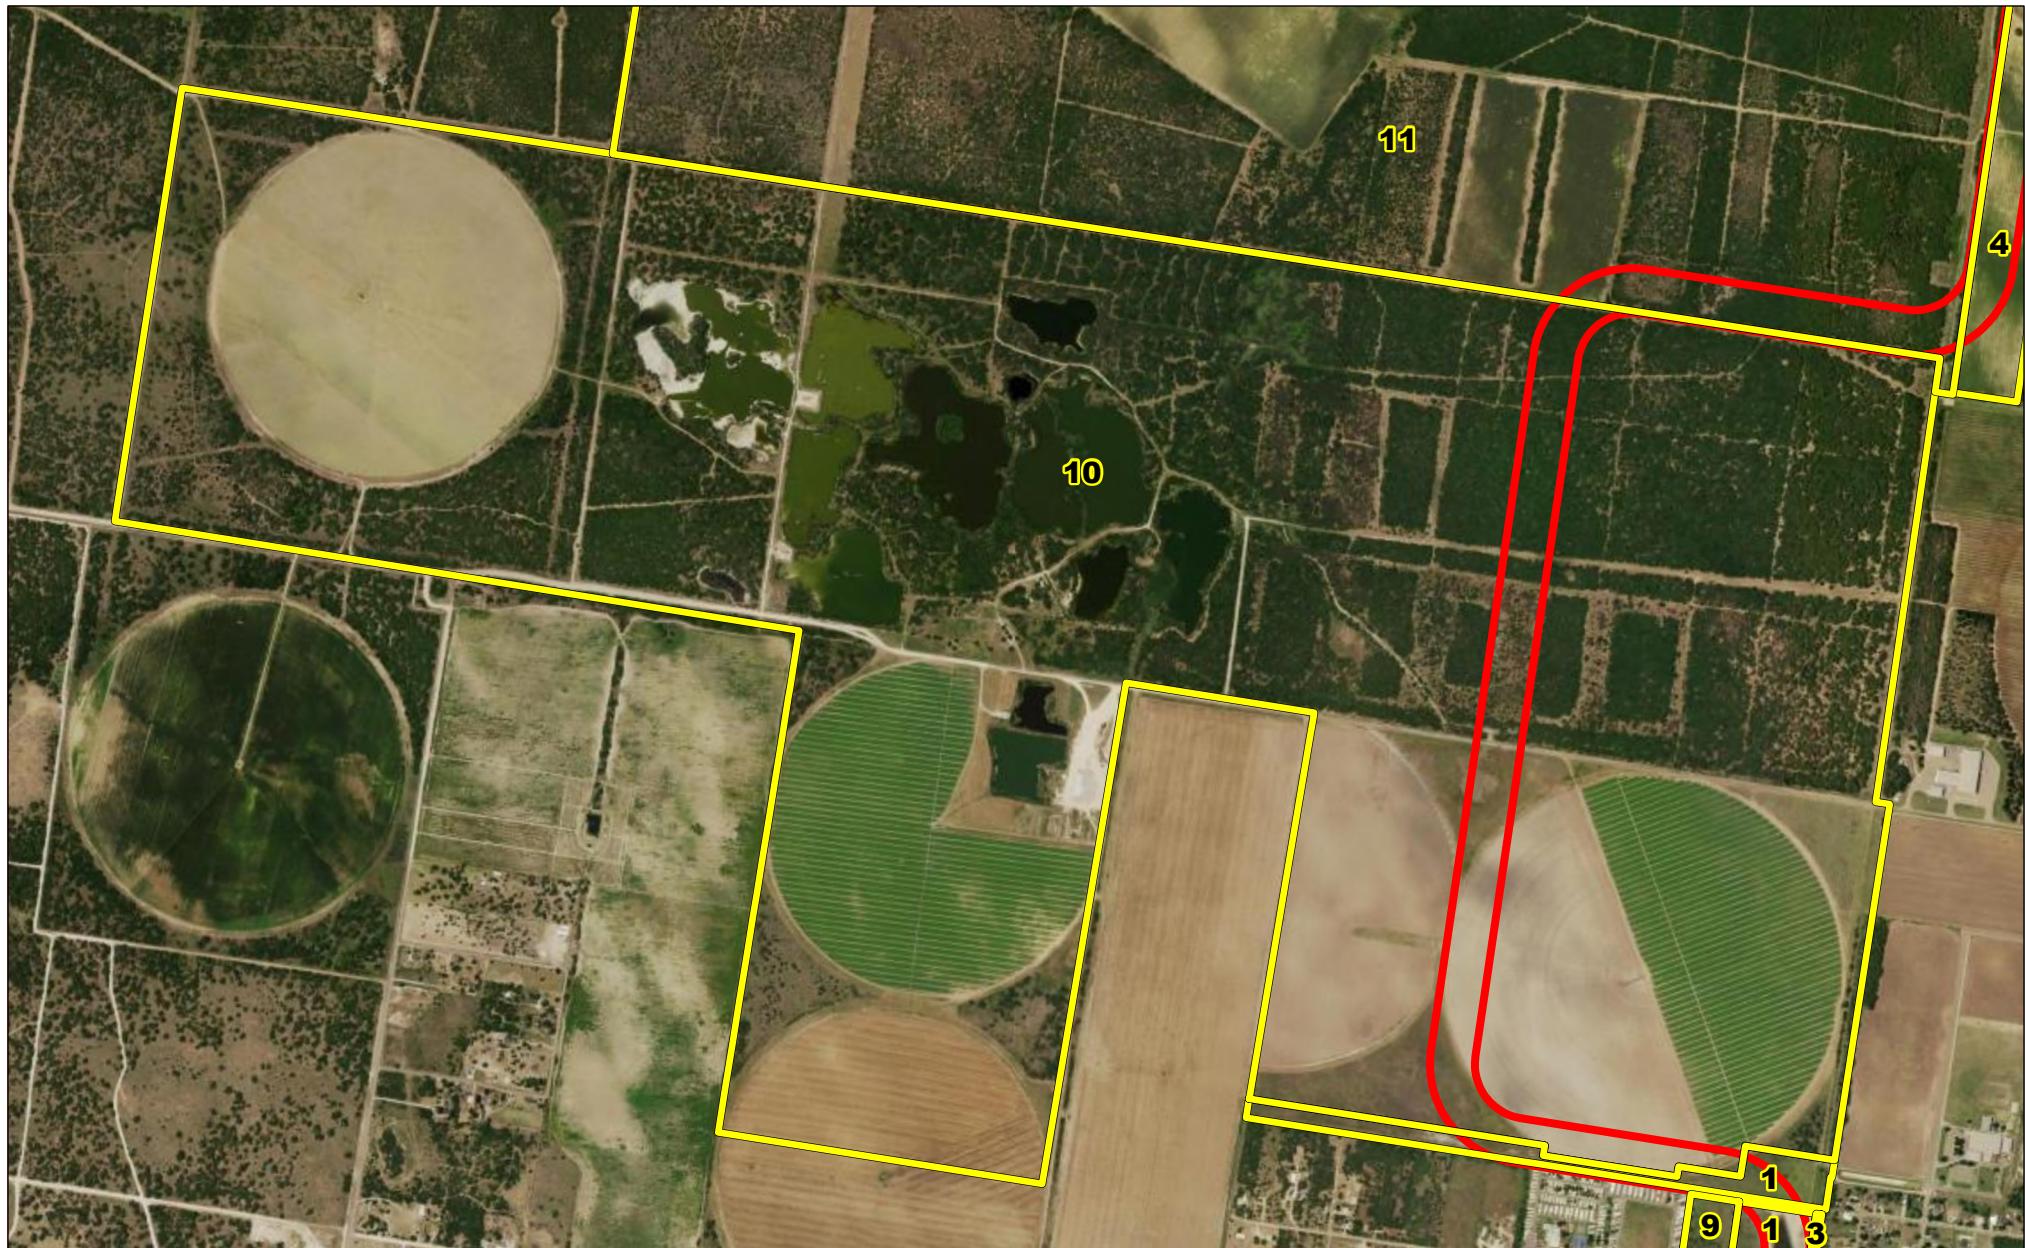

Legend:

- Yellow box: Parcels by Owner Number
- Red box: Project Right-of-Way



0 1,000 2,000
FEET




Attachment B Parcel Maps Page 2 of 23

Project Description/TxDOT # etc

Author :	Joel F. Aguirre	Updated :	9/30/2025
----------	-----------------	-----------	-----------

DISCLAIMER: RRP CONSULTING ENGINEERS DOES NOT PROVIDE ANY ASSURANCES REGARDING THE ACCURACY OF THIRD-PARTY DATA USED IN THE CONSTRUCTION OF THIS MAP PRODUCT.

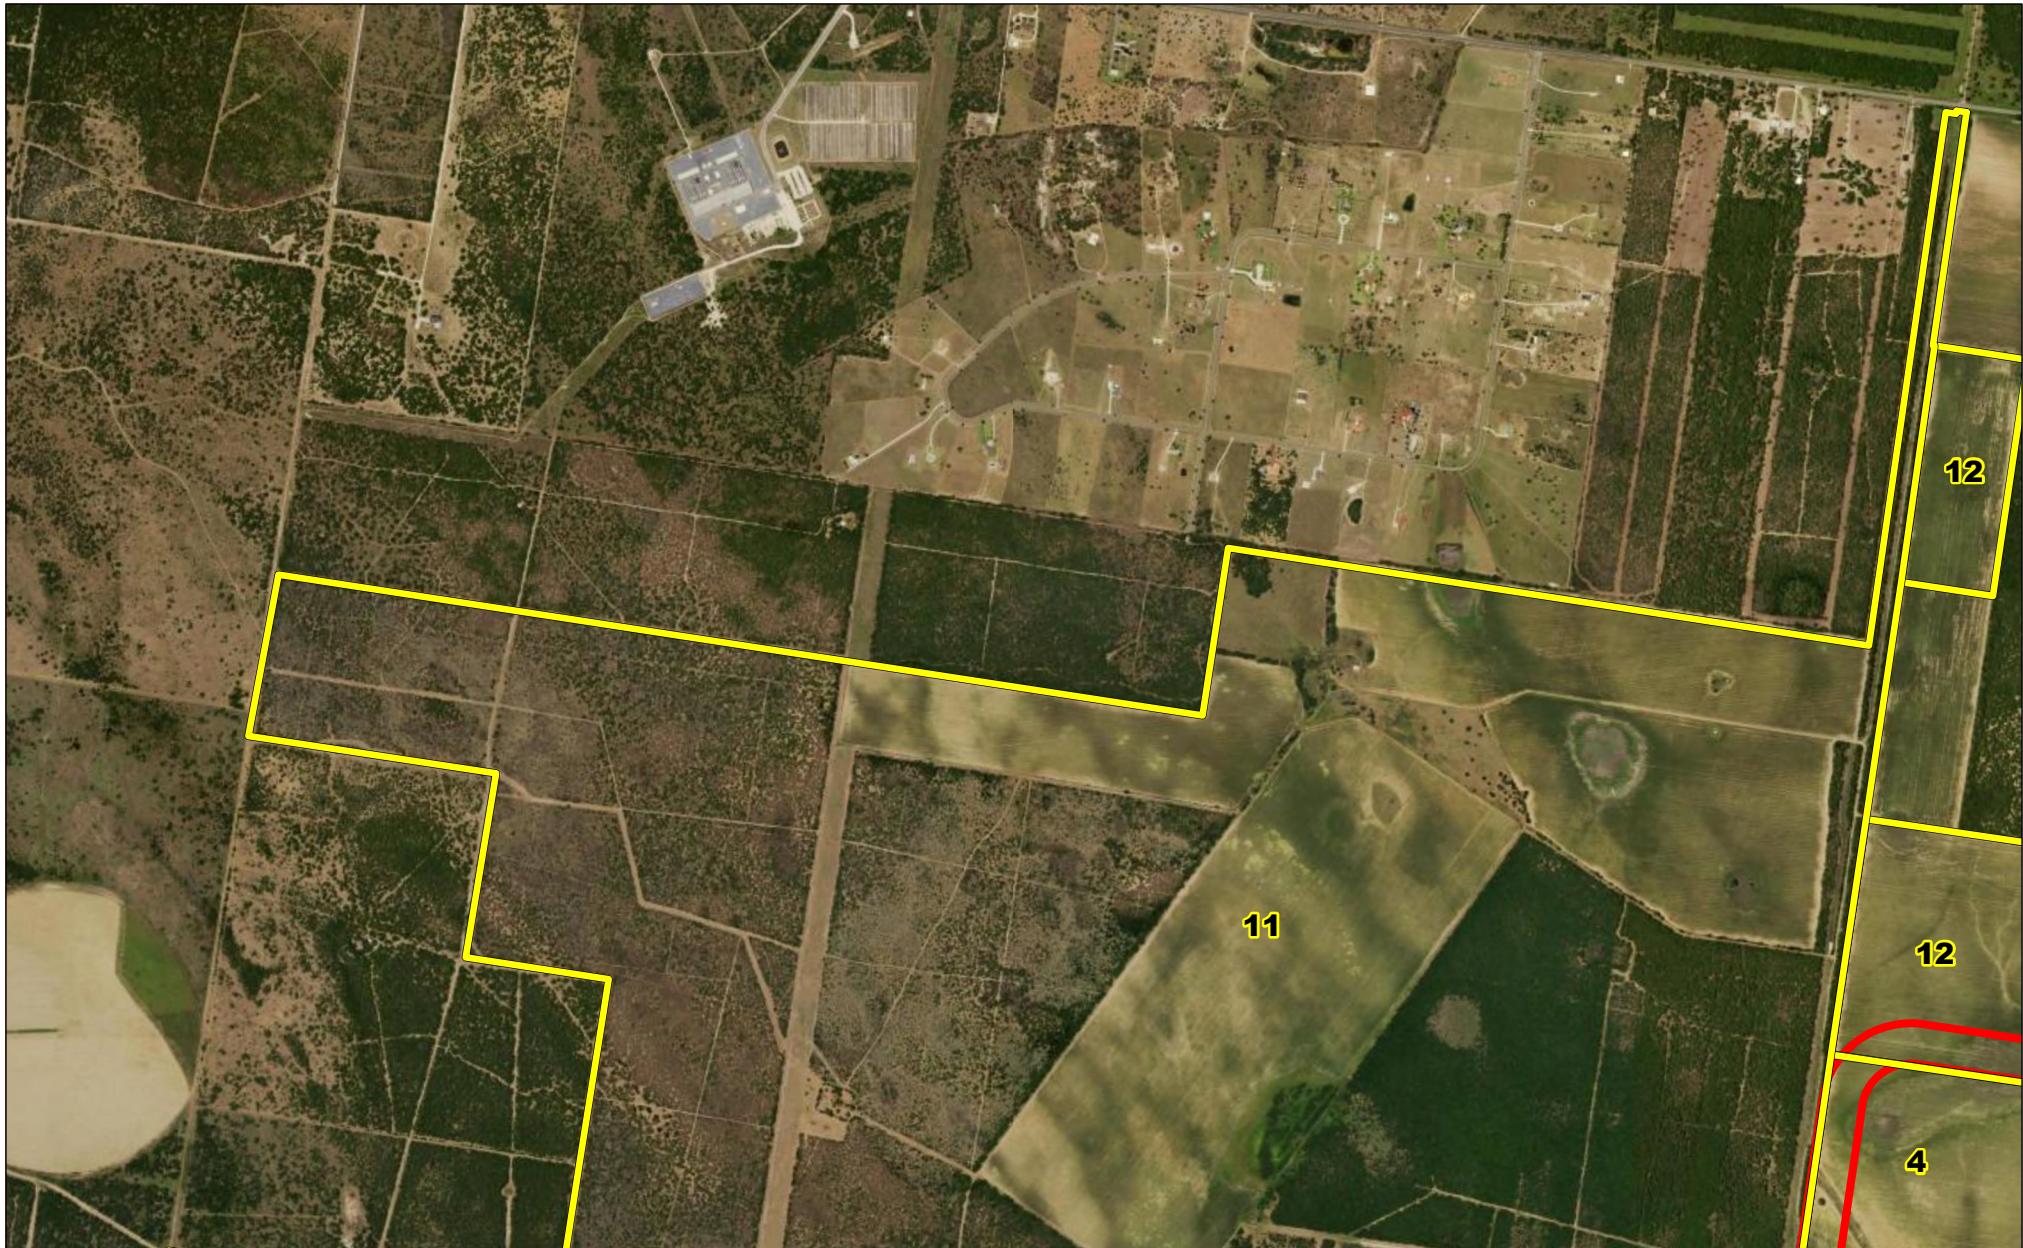

Legend:

- Yellow box: Parcels by Owner Number
- Red box: Project Right-of-Way



0 1,000 2,000
FEET



Attachment B Parcel Maps Page 3 of 23

Project Description/TxDOT # etc

Author : Joel F. Aguirre | Updated : 9/30/2025

DISCLAIMER: RRP CONSULTING ENGINEERS DOES NOT PROVIDE ANY ASSURANCES REGARDING THE ACCURACY OF THIRD-PARTY DATA USED IN THE CONSTRUCTION OF THIS MAP PRODUCT.



Legend:

- Parcels by Owner Number
- Project Right-of-Way



0 500 1,000
FEET




Attachment B Parcel Maps Page 4 of 23

Project Description/TxDOT # etc

Author : Joel F. Aguirre | Updated : 9/30/2025

DISCLAIMER: RRP CONSULTING ENGINEERS DOES NOT PROVIDE ANY ASSURANCES REGARDING THE ACCURACY OF THIRD-PARTY DATA USED IN THE CONSTRUCTION OF THIS MAP PRODUCT.

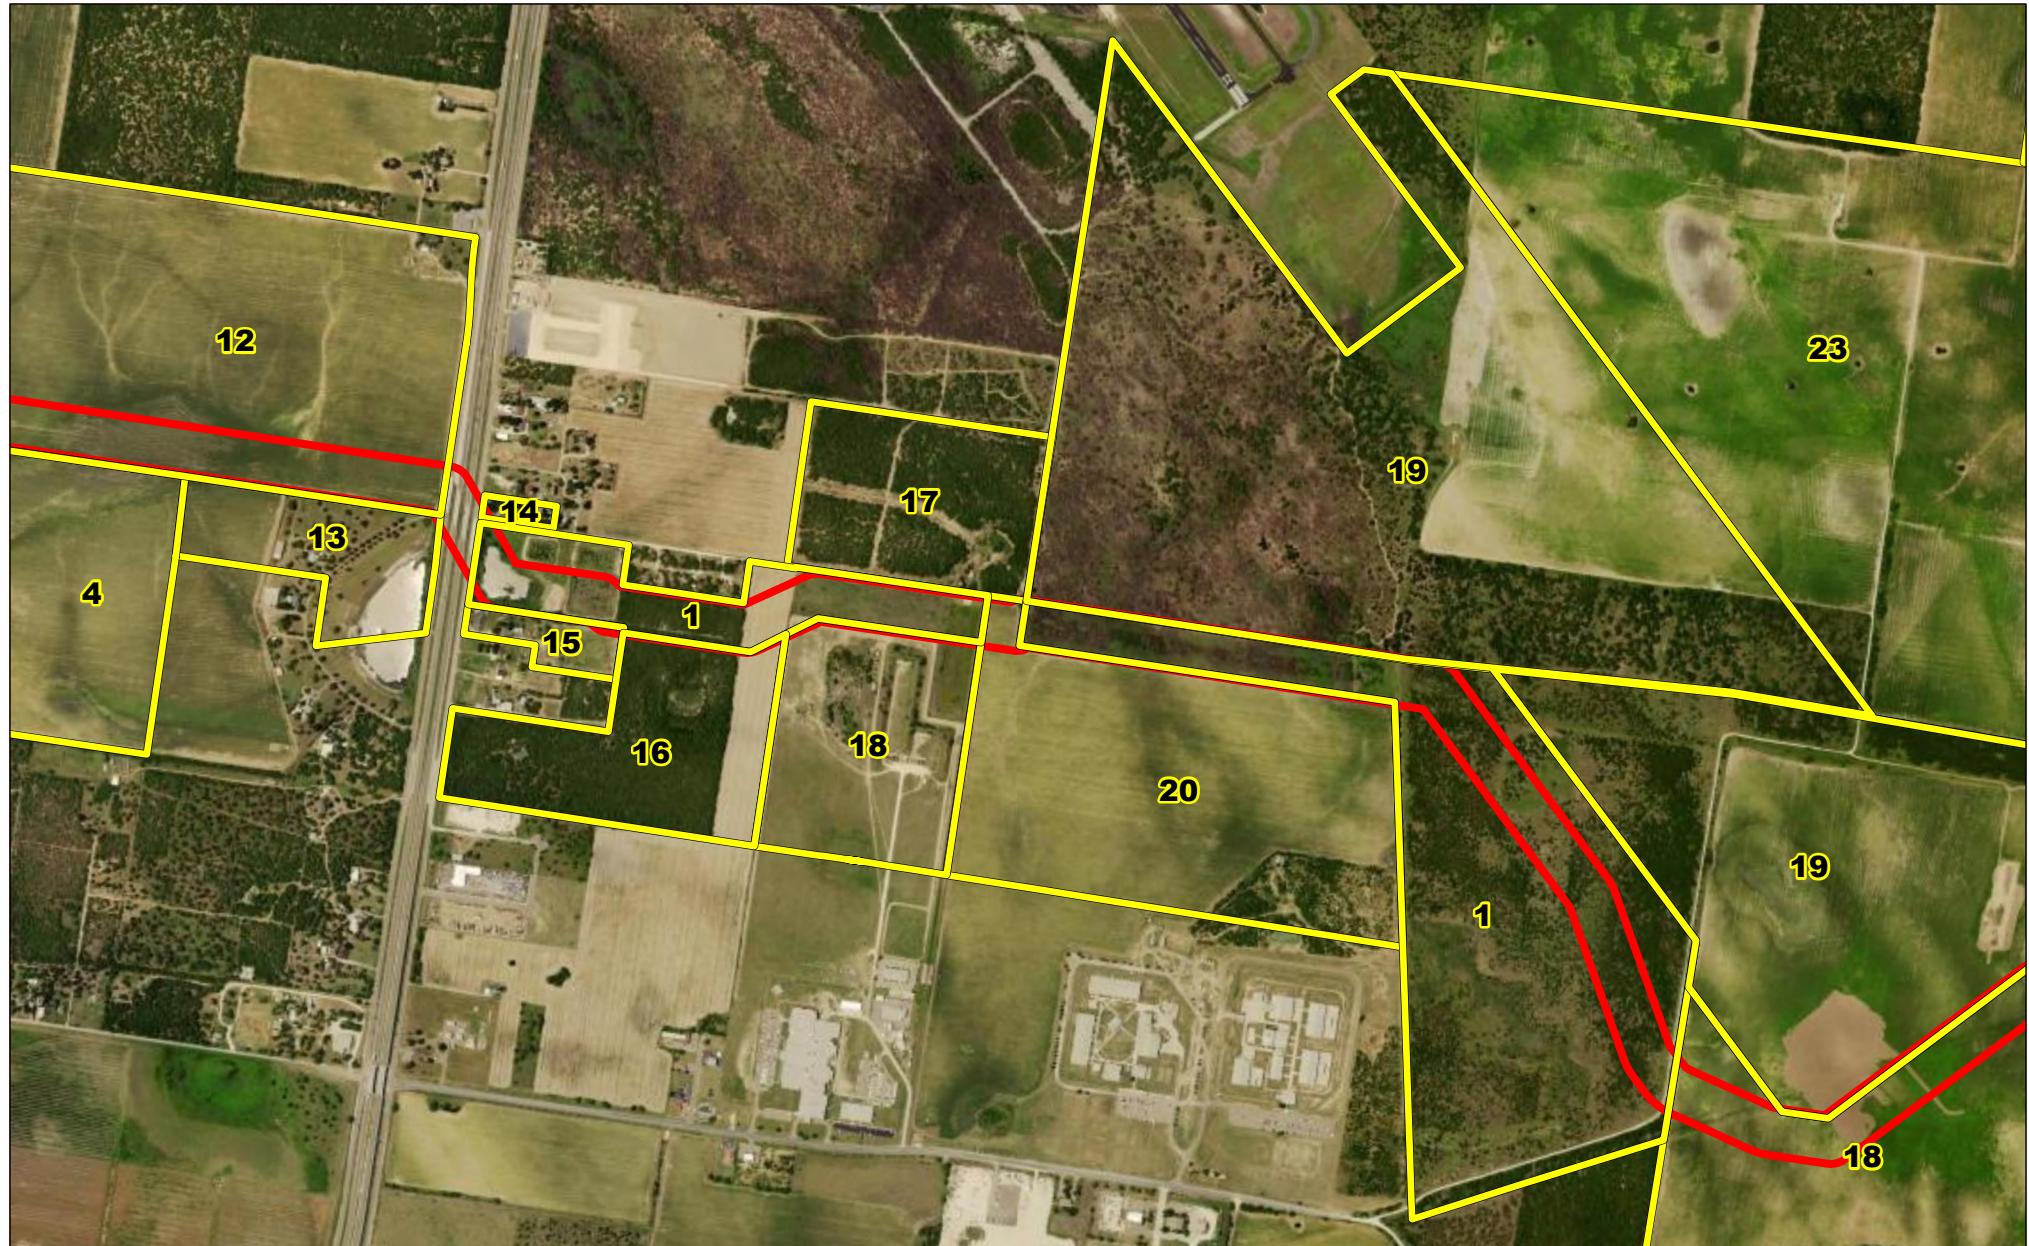

Legend:

- Yellow box: Parcels by Owner Number
- Red box: Project Right-of-Way



0 1,000 2,000
FEET




Attachment B Parcel Maps Page 5 of 23

Project Description/TxDOT # etc

Author : Joel F. Aguirre | Updated : 9/30/2025

DISCLAIMER: RRP CONSULTING ENGINEERS DOES NOT PROVIDE ANY ASSURANCES REGARDING THE ACCURACY OF THIRD-PARTY DATA USED IN THE CONSTRUCTION OF THIS MAP PRODUCT.

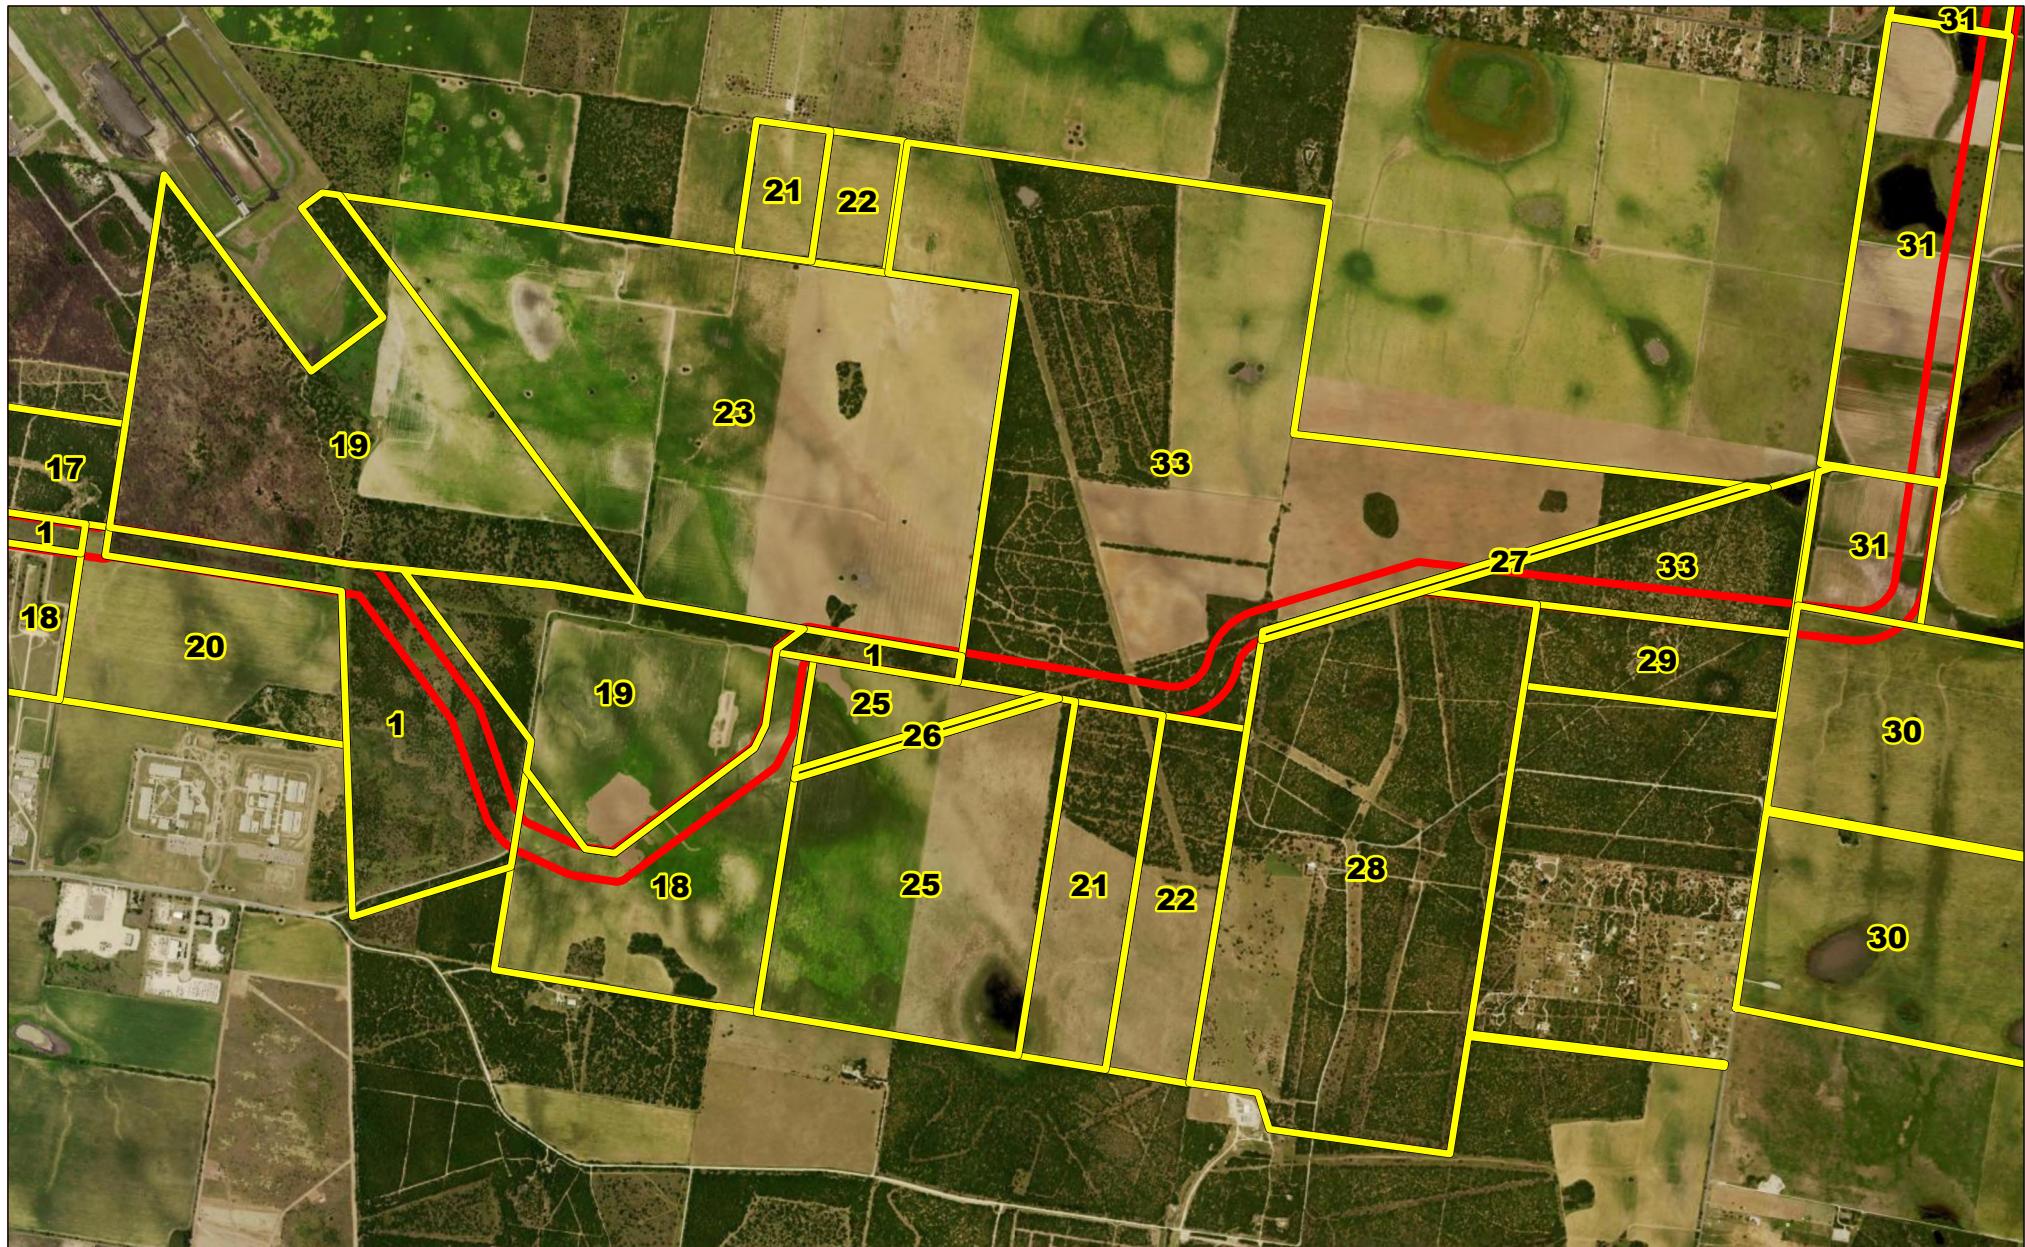

Legend:

- Parcels by Owner Number
- Project Right-of-Way



0 1,000 2,000
FEET



Attachment B Parcel Maps Page 6 of 23

Project Description/TxDOT # etc

Author : Joel F. Aguirre | Updated : 9/30/2025

DISCLAIMER: RRP CONSULTING ENGINEERS DOES NOT PROVIDE ANY ASSURANCES REGARDING THE ACCURACY OF THIRD-PARTY DATA USED IN THE CONSTRUCTION OF THIS MAP PRODUCT.



Legend:

- Parcels by Owner Number
- Project Right-of-Way



A horizontal scale bar with tick marks at 0, 1,000, and 2,000. The word "FEET" is written below the bar.




Attachment B Parcel Maps

Project Description/TxDOT # etc

Author : Joel F. Aguirre Updated : 9/30/2025

DISCLAIMER: RRP CONSULTING ENGINEERS DOES NOT PROVIDE ANY ASSURANCES REGARDING THE ACCURACY OF THIRD-PARTY DATA USED IN THE CONSTRUCTION OF THIS MAP PRODUCT.

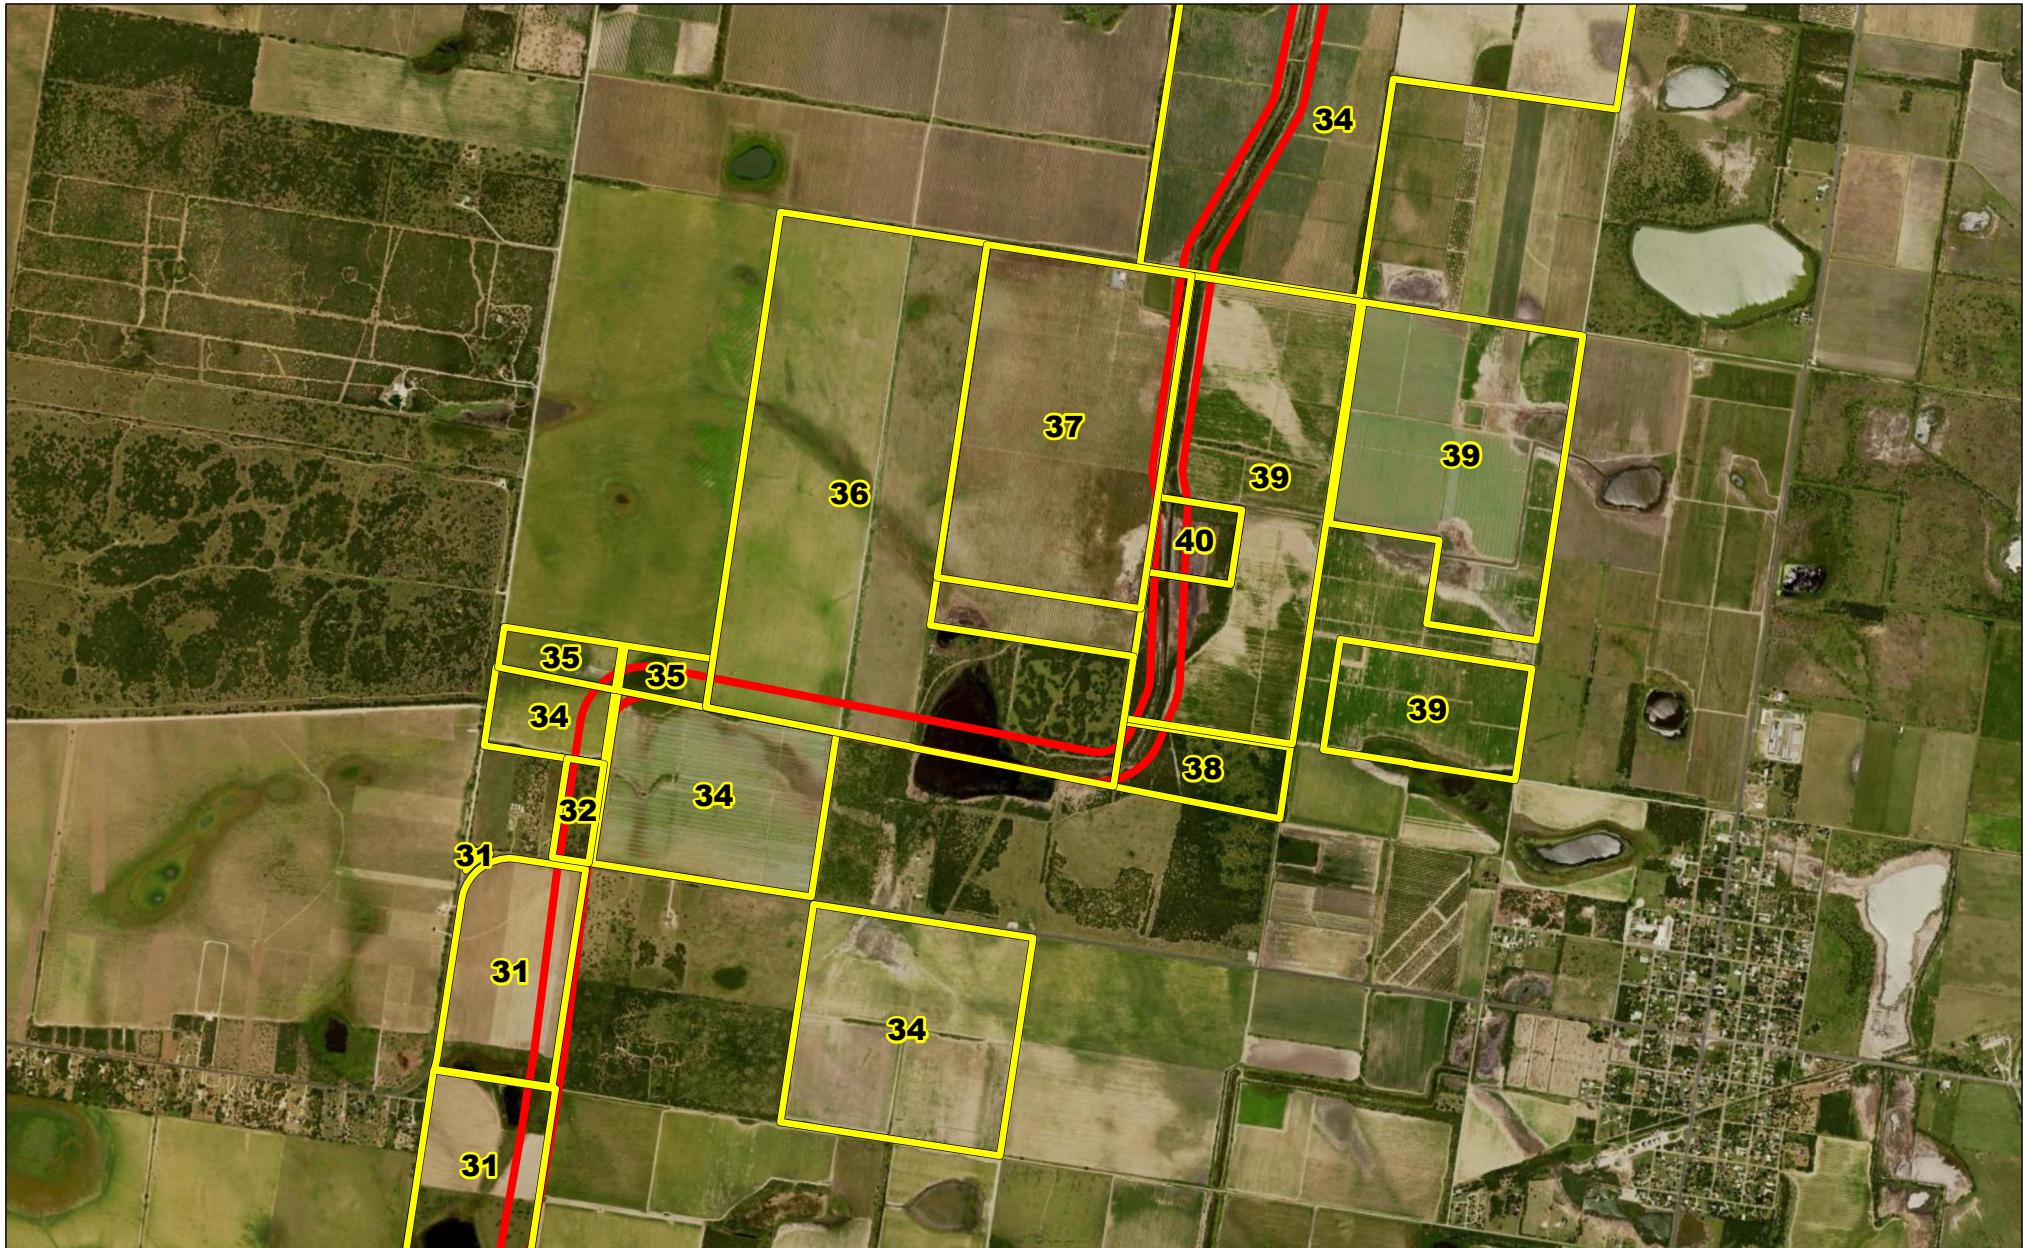

Legend:

- Parcels by Owner Number
- Project Right-of-Way



0 1,000 2,000
FEET




Attachment B Parcel Maps Page 8 of 23

Project Description/TxDOT # etc

Author : Joel F. Aguirre | Updated : 9/30/2025

DISCLAIMER: RRP CONSULTING ENGINEERS DOES NOT PROVIDE ANY ASSURANCES REGARDING THE ACCURACY OF THIRD-PARTY DATA USED IN THE CONSTRUCTION OF THIS MAP PRODUCT.

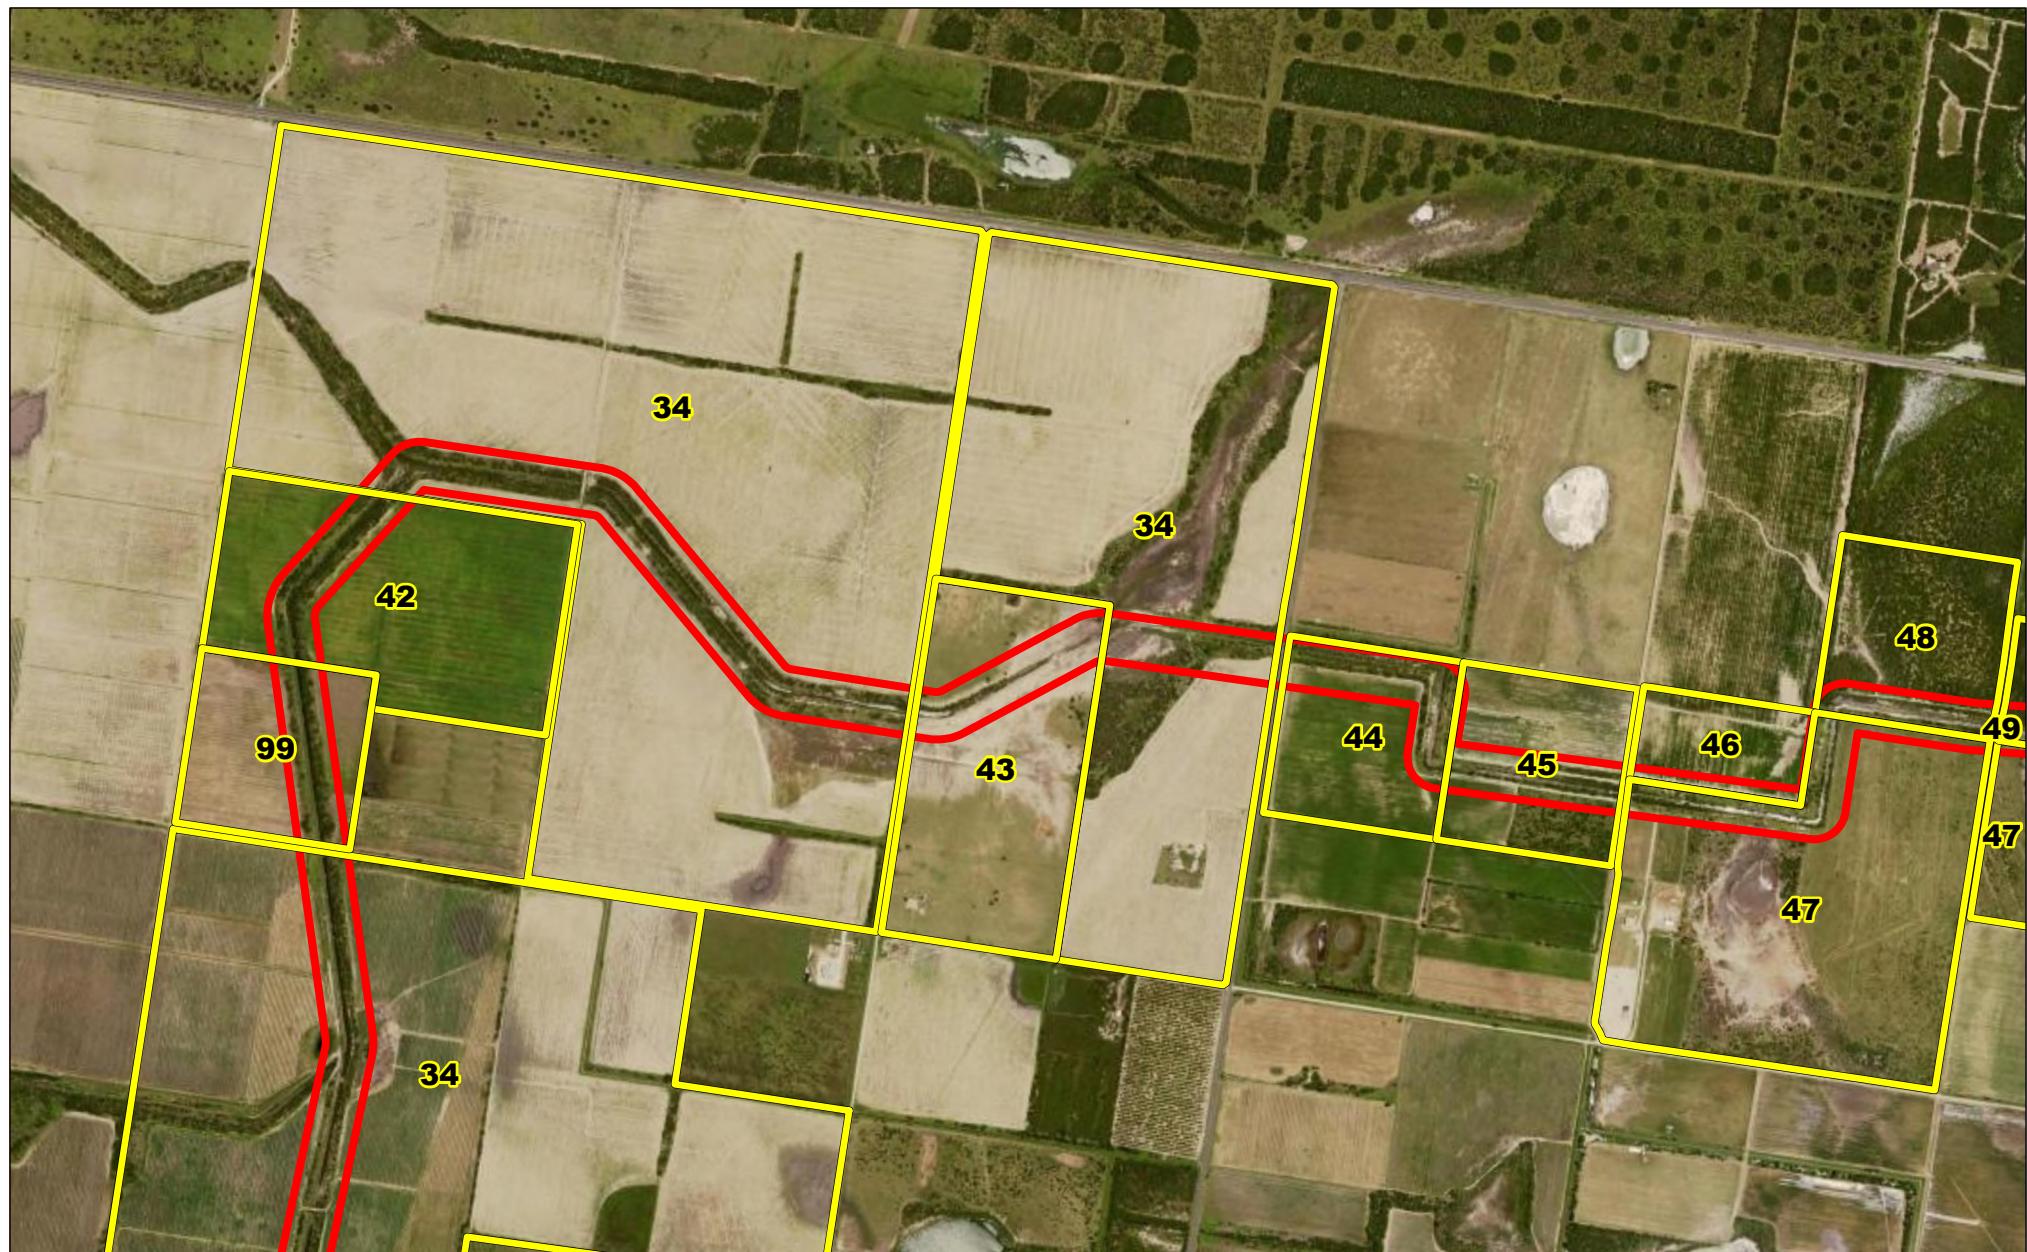

Legend:

Parcels by Owner Number
 Project Right-of-Way



A horizontal scale bar representing distance in feet. It features a thick black line with arrows at both ends. Above the line, the numbers 0, 1,000, and 2,000 are positioned at regular intervals. Below the line, the word "FEET" is centered in capital letters.




Attachment B Parcel Maps

Page 9 of 23

Project Description/TxDOT # etc


Author : Joel F. Aguirre Updated : 9/30/2025

DISCLAIMER: RRP CONSULTING ENGINEERS DOES NOT PROVIDE ANY ASSURANCES REGARDING THE ACCURACY OF THIRD-PARTY DATA USED IN THE CONSTRUCTION OF THIS MAP PRODUCT.

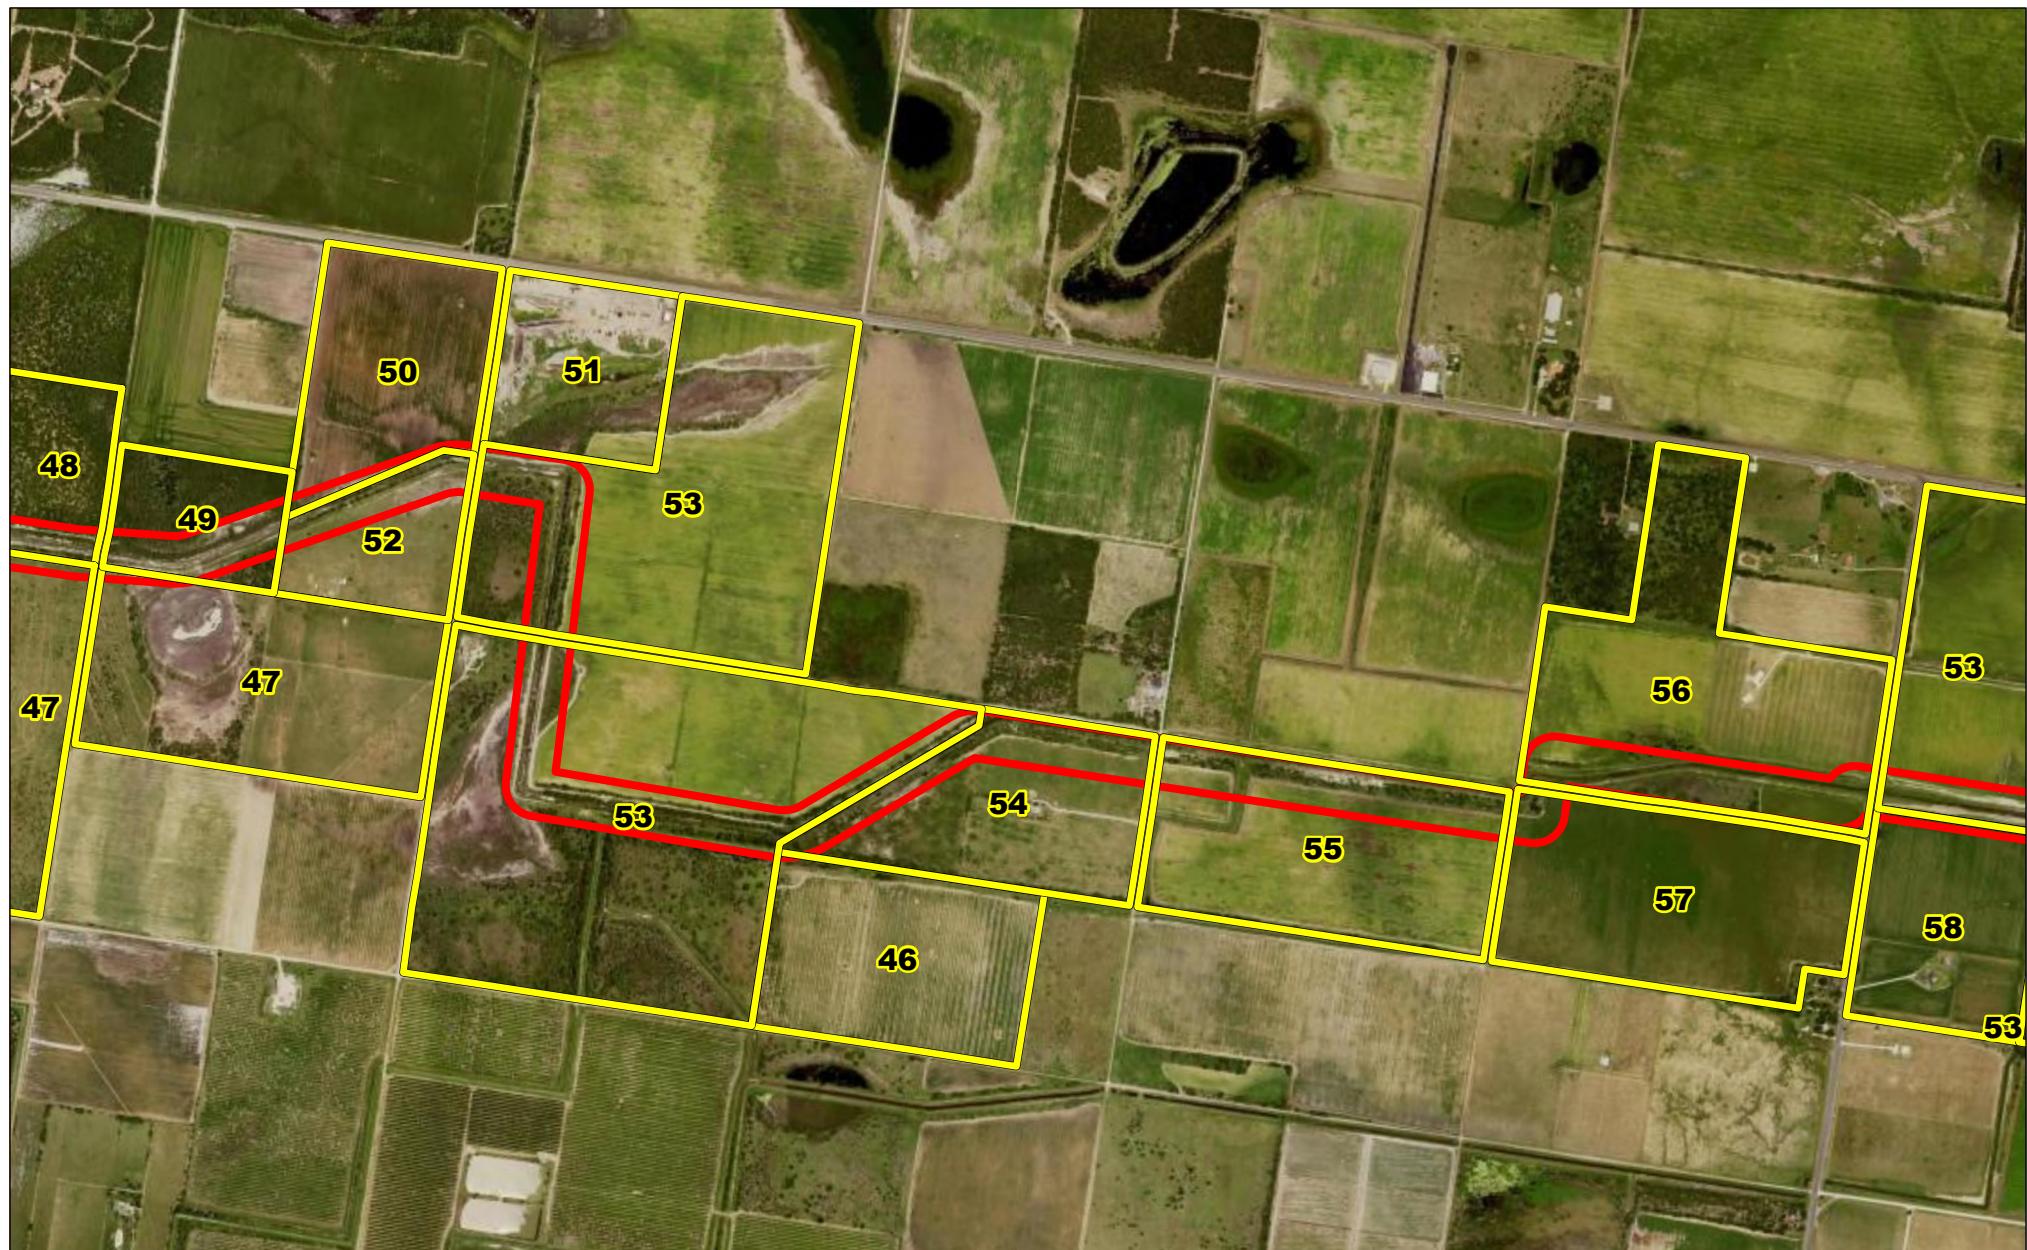

Legend:

- Parcels by Owner Number
- Project Right-of-Way

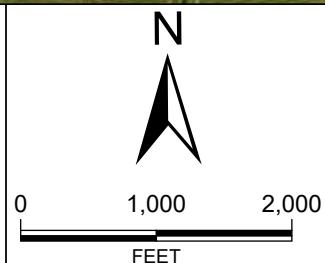


Attachment B Parcel Maps Page 10 of 23

Project Description/TxDOT # etc

Author :	Joel F. Aguirre	Updated :	9/30/2025
----------	-----------------	-----------	-----------

DISCLAIMER: RRP CONSULTING ENGINEERS DOES NOT PROVIDE ANY ASSURANCES REGARDING THE ACCURACY OF THIRD-PARTY DATA USED IN THE CONSTRUCTION OF THIS MAP PRODUCT.

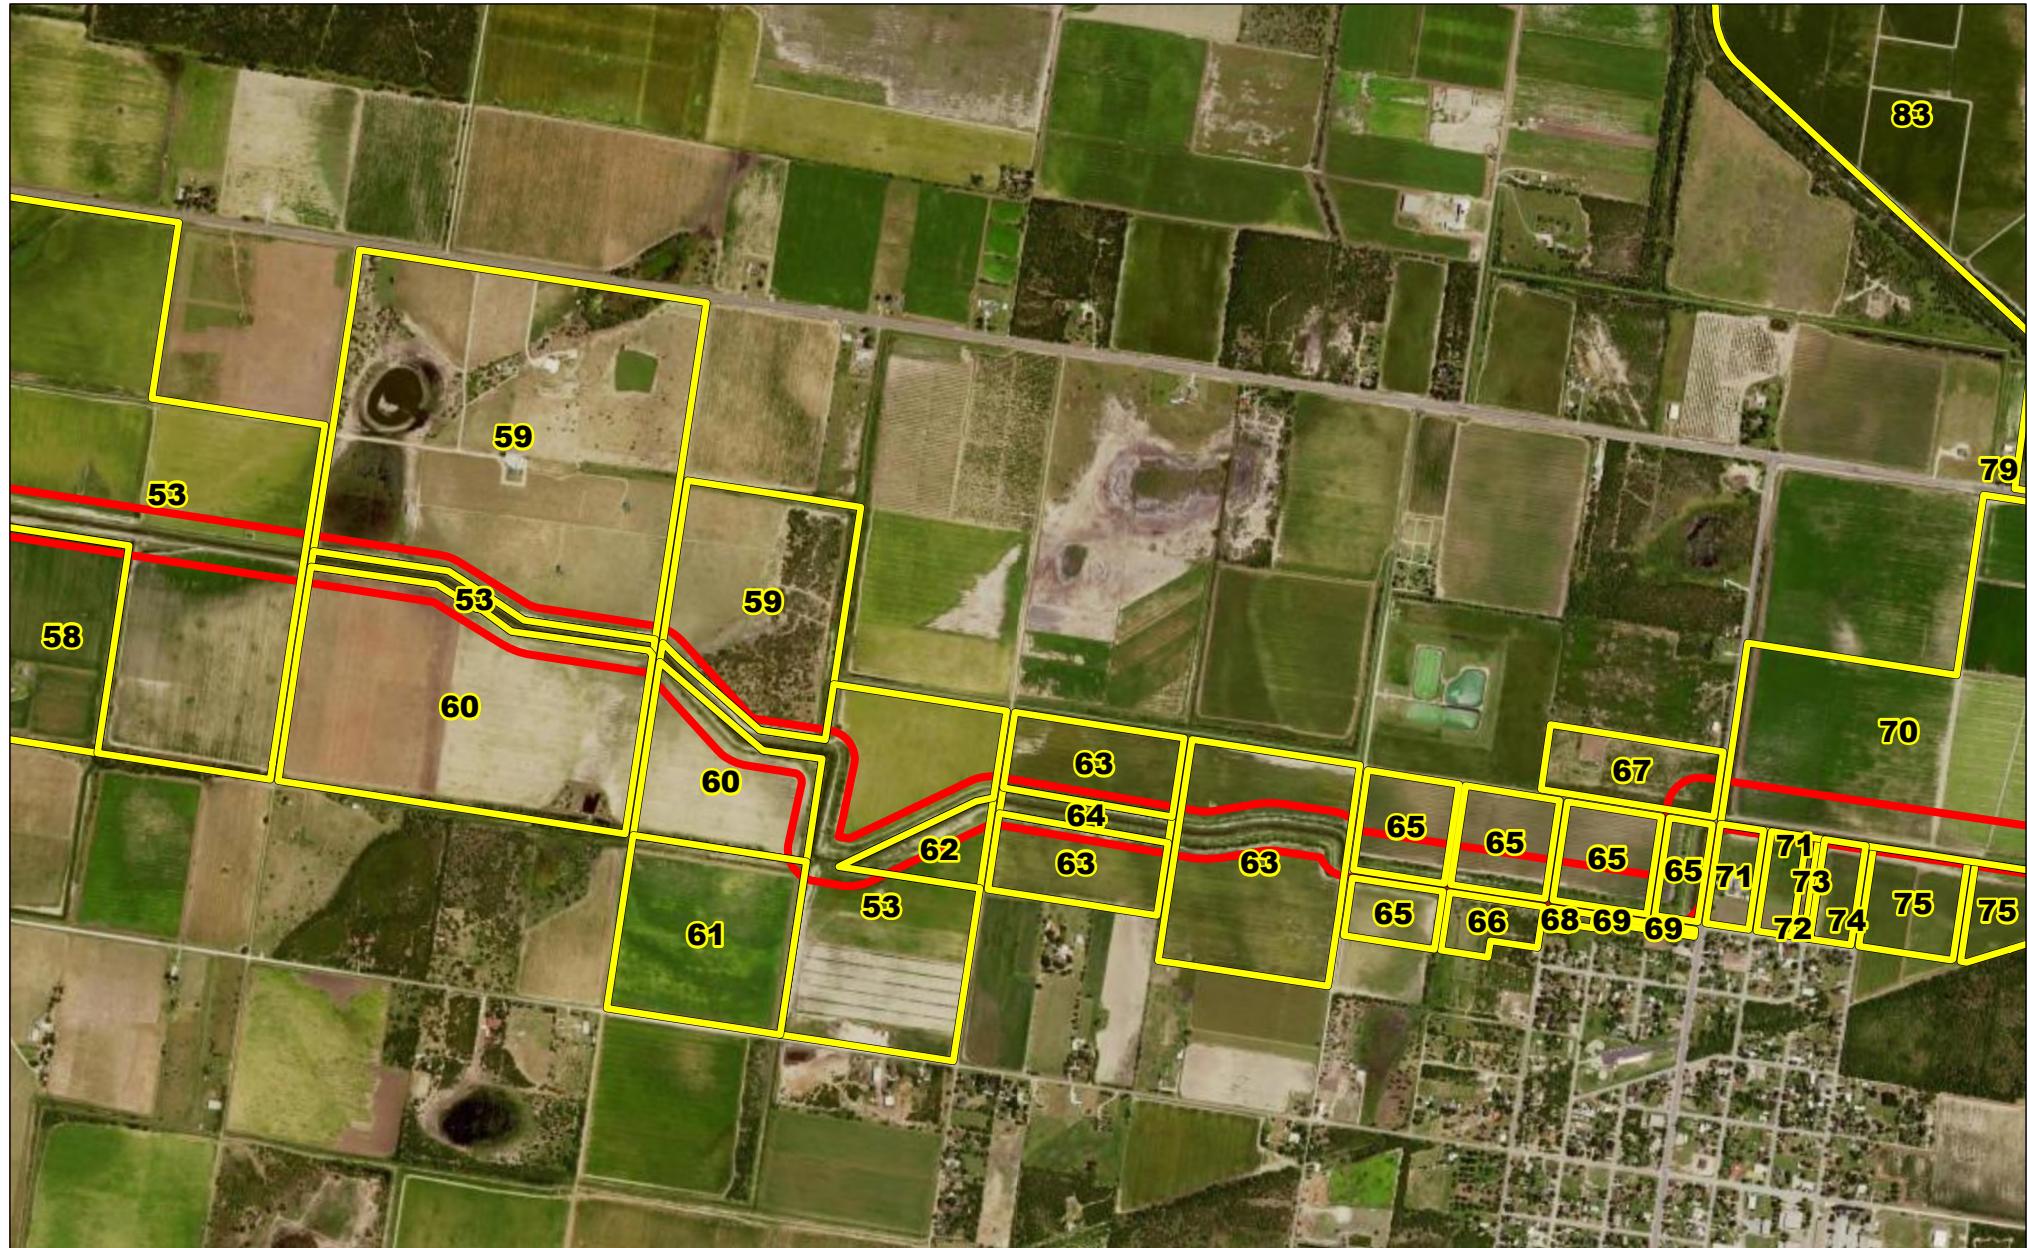

Legend:

- Yellow box: Parcels by Owner Number
- Red box: Project Right-of-Way



0 1,000 2,000
FEET




Attachment B Parcel Maps Page 11 of 23

Project Description/TxDOT # etc

Author : Joel F. Aguirre | Updated : 9/30/2025

DISCLAIMER: RRP CONSULTING ENGINEERS DOES NOT PROVIDE ANY ASSURANCES REGARDING THE ACCURACY OF THIRD-PARTY DATA USED IN THE CONSTRUCTION OF THIS MAP PRODUCT.

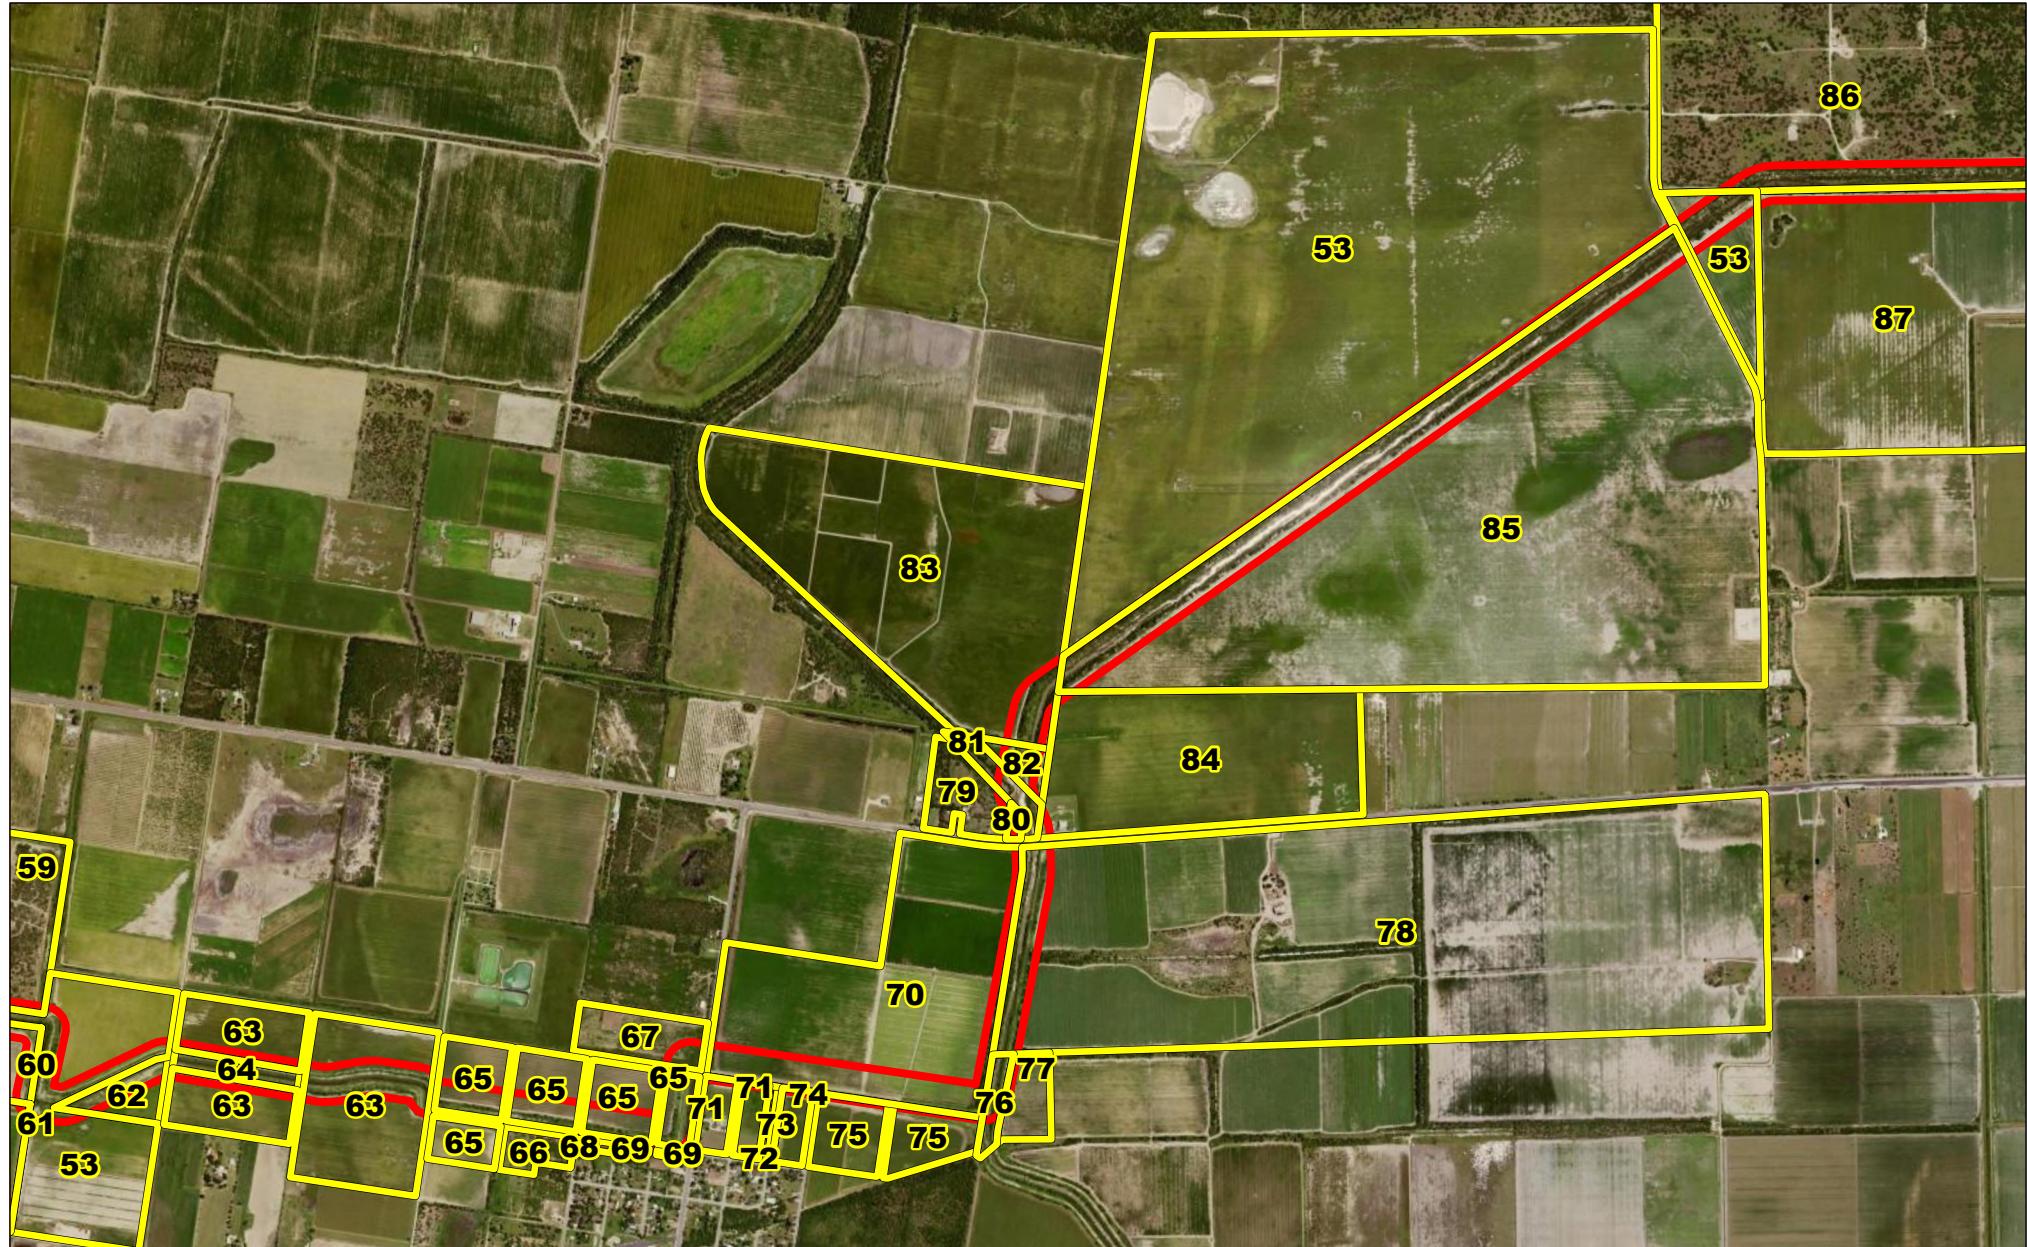

Legend:

- Parcels by Owner Number
- Project Right-of-Way



0 1,000 2,000
FEET




Attachment B Parcel Maps Page 12 of 23

Project Description/TxDOT # etc

Author : Joel F. Aguirre Updated : 9/30/2025

DISCLAIMER: RRP CONSULTING ENGINEERS DOES NOT PROVIDE ANY ASSURANCES REGARDING THE ACCURACY OF THIRD-PARTY DATA USED IN THE CONSTRUCTION OF THIS MAP PRODUCT.

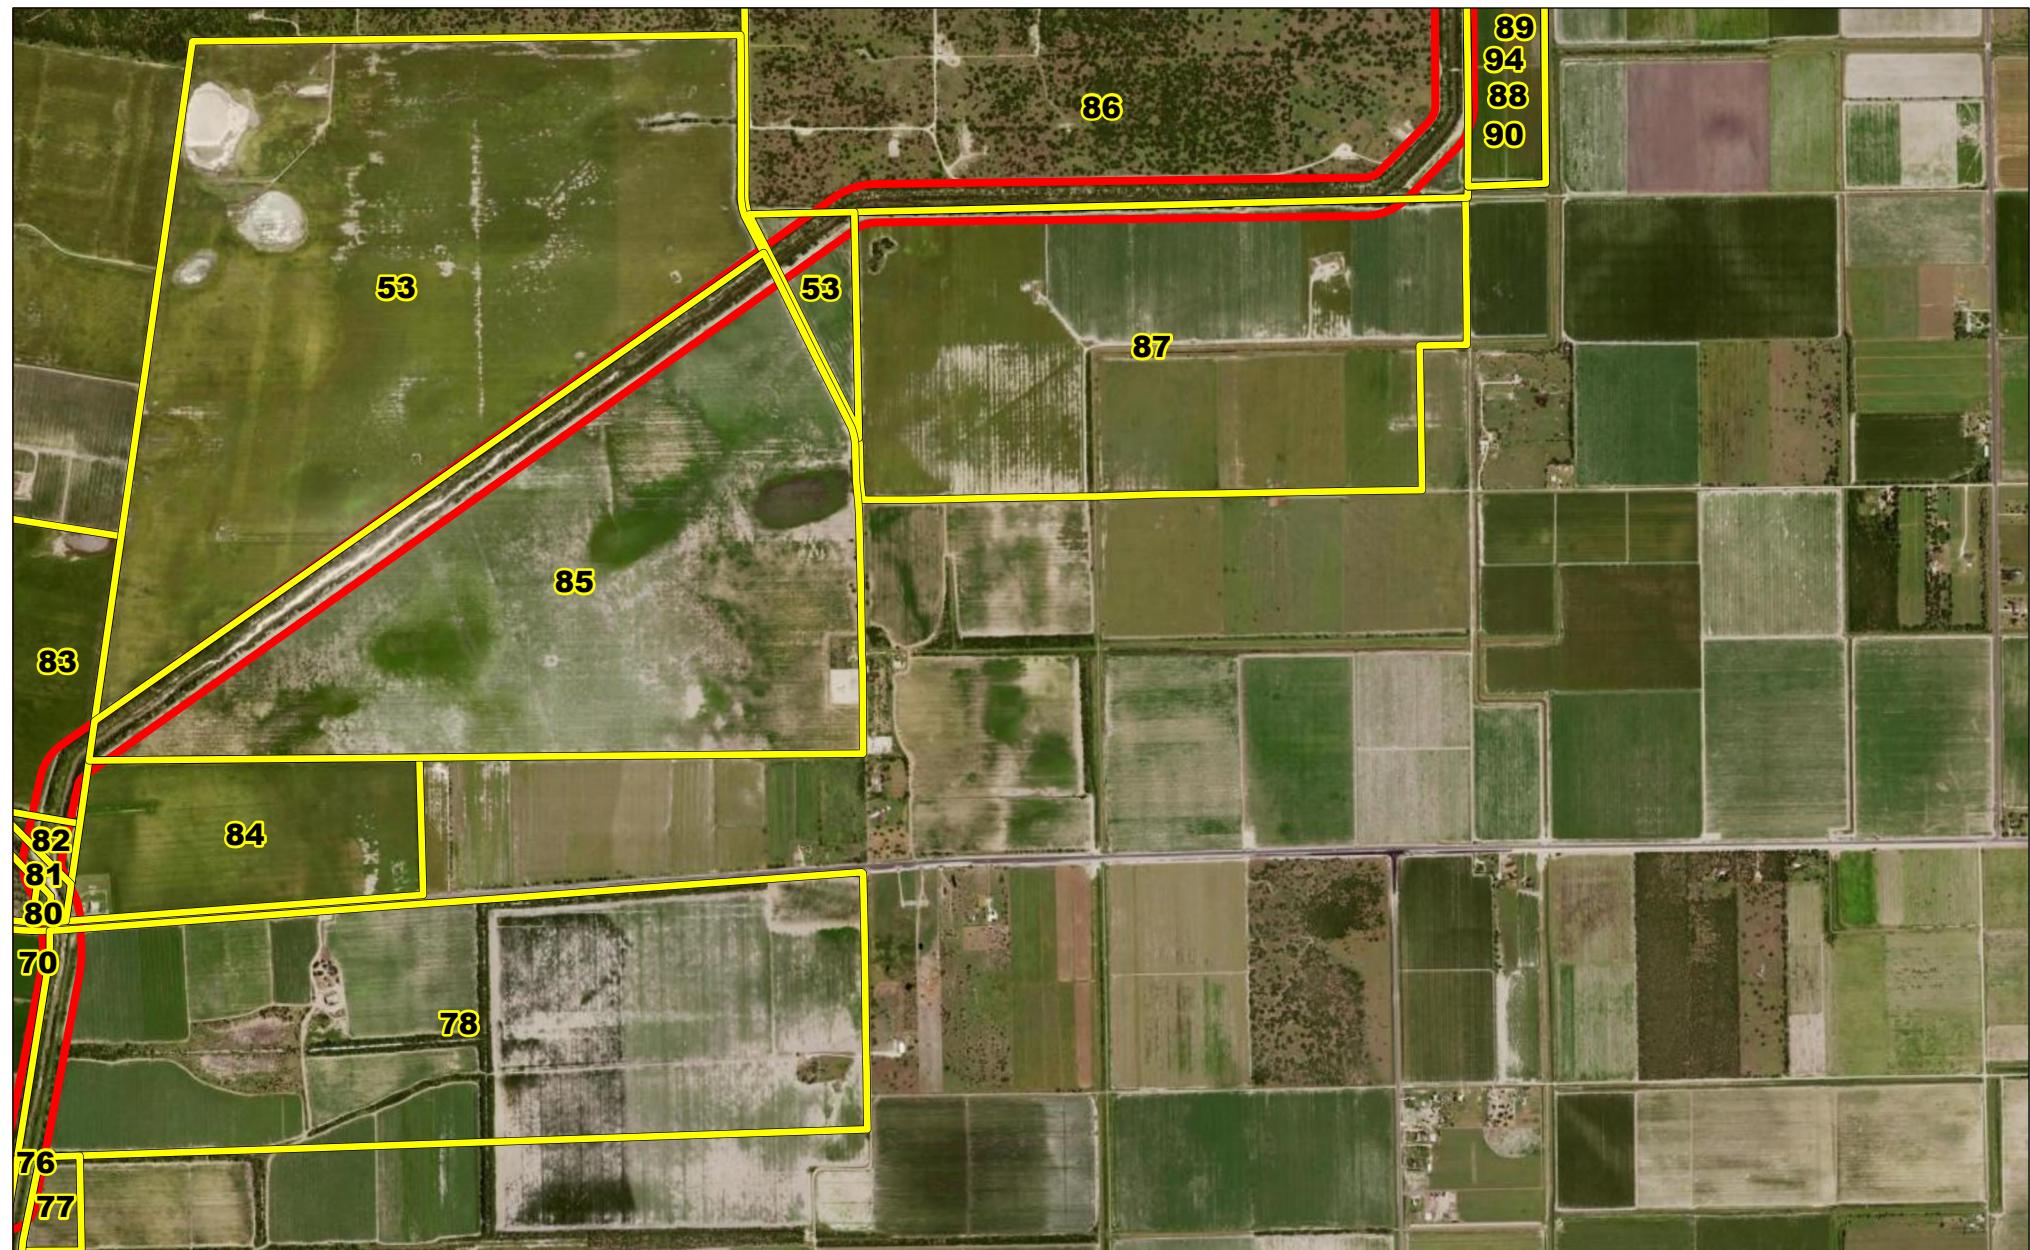

Legend:

- Parcels by Owner Number
- Project Right-of-Way



0 1,000 2,000
FEET




Attachment B Parcel Maps Page 13 of 23

Project Description/TxDOT # etc


Author : Joel F. Aguirre Updated : 9/30/2025

DISCLAIMER: RRP CONSULTING ENGINEERS DOES NOT PROVIDE ANY ASSURANCES REGARDING THE ACCURACY OF THIRD-PARTY DATA USED IN THE CONSTRUCTION OF THIS MAP PRODUCT.

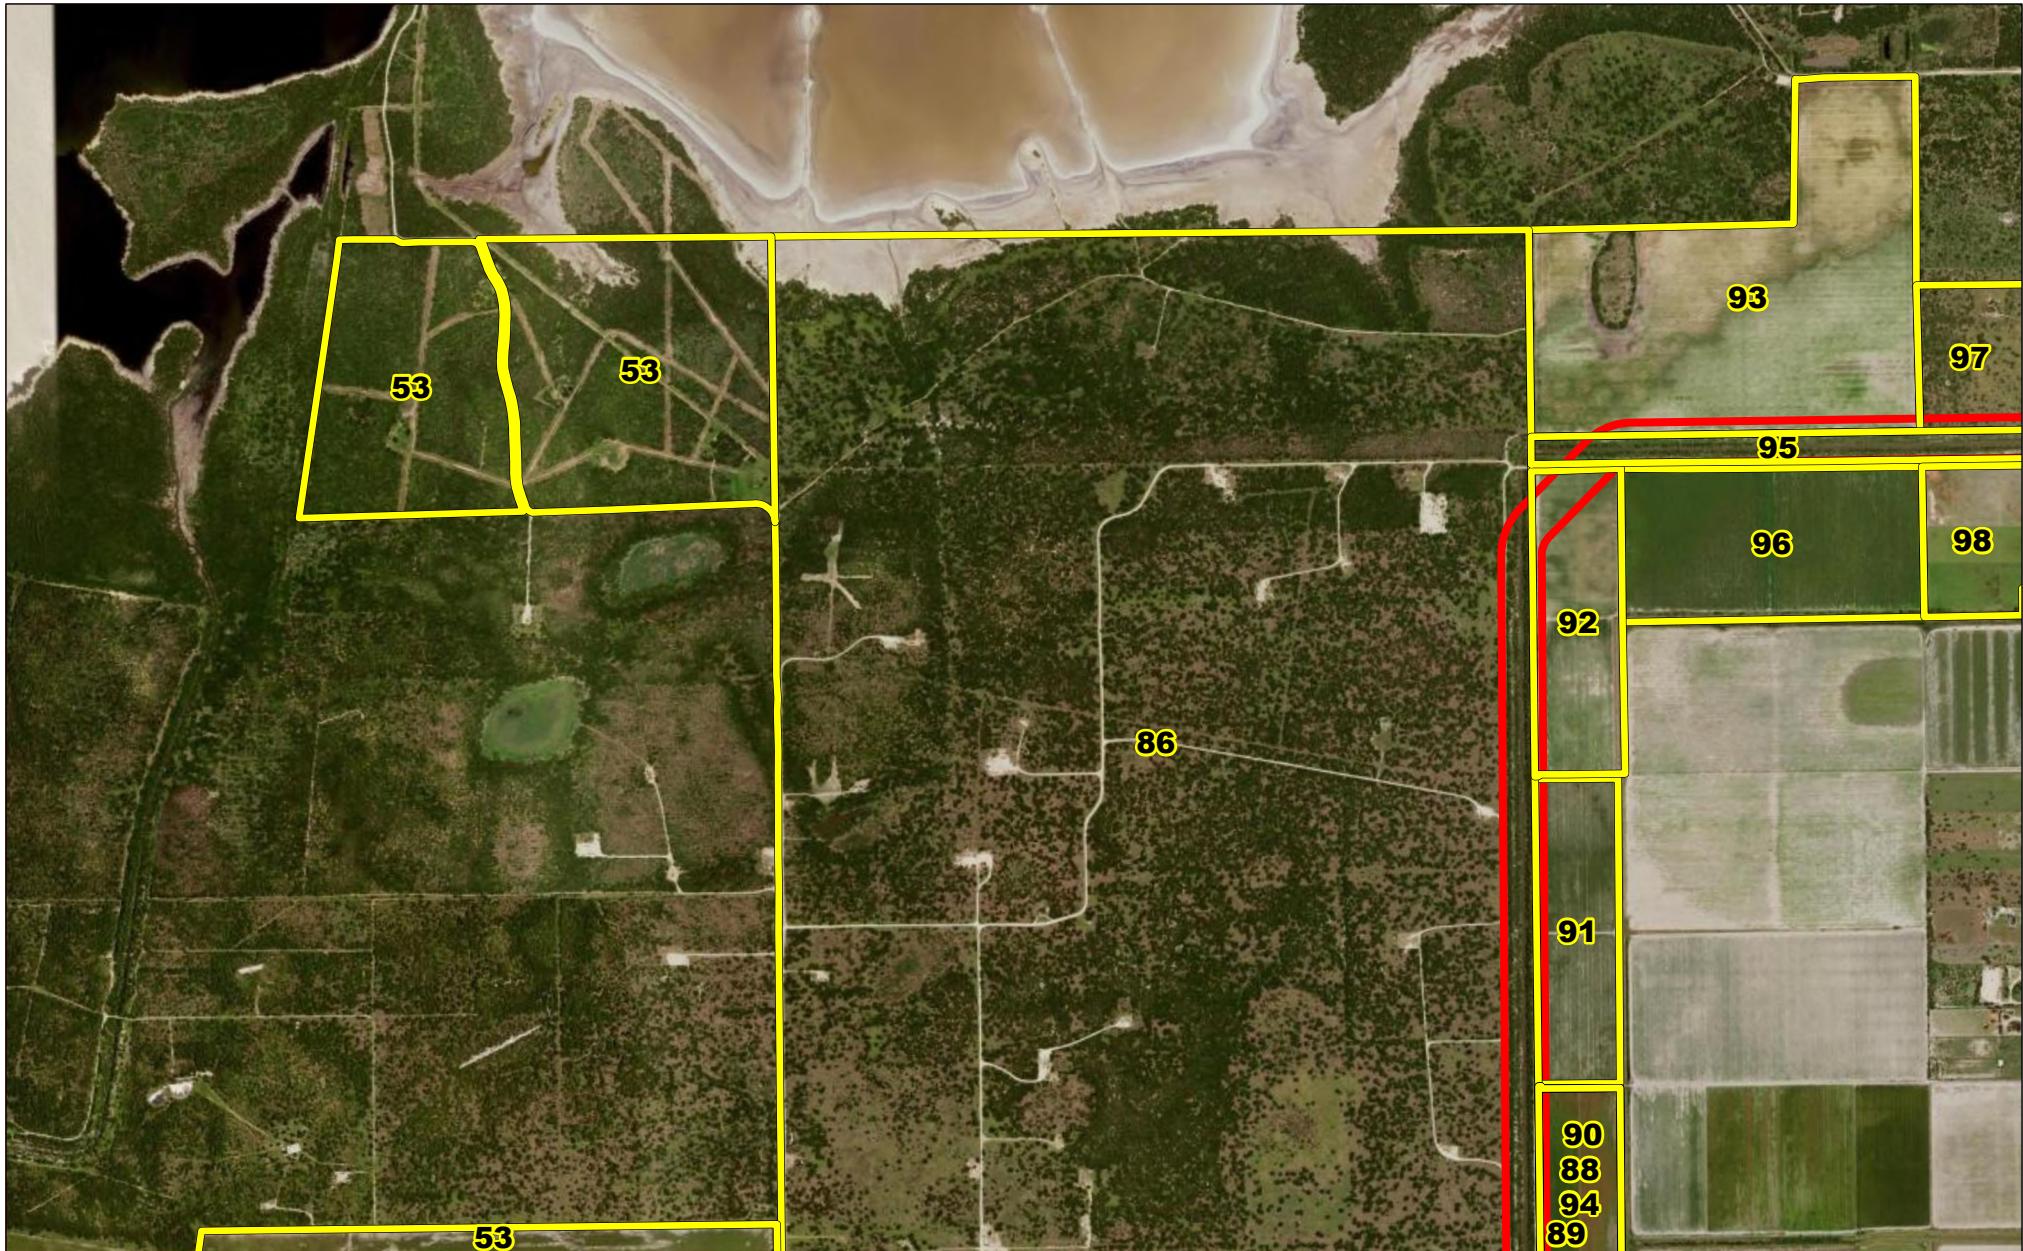

Legend:

- Yellow box: Parcels by Owner Number
- Red box: Project Right-of-Way

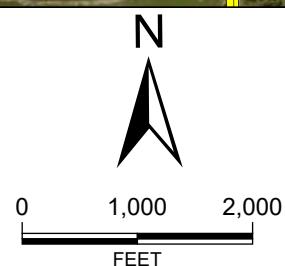


**Attachment B
Parcel Maps
Page 14 of 23**

Project Description/TxDOT # etc

Author : Joel F. Aguirre | Updated : 9/30/2025

DISCLAIMER: RRP CONSULTING ENGINEERS DOES NOT PROVIDE ANY ASSURANCES REGARDING THE ACCURACY OF THIRD-PARTY DATA USED IN THE CONSTRUCTION OF THIS MAP PRODUCT.

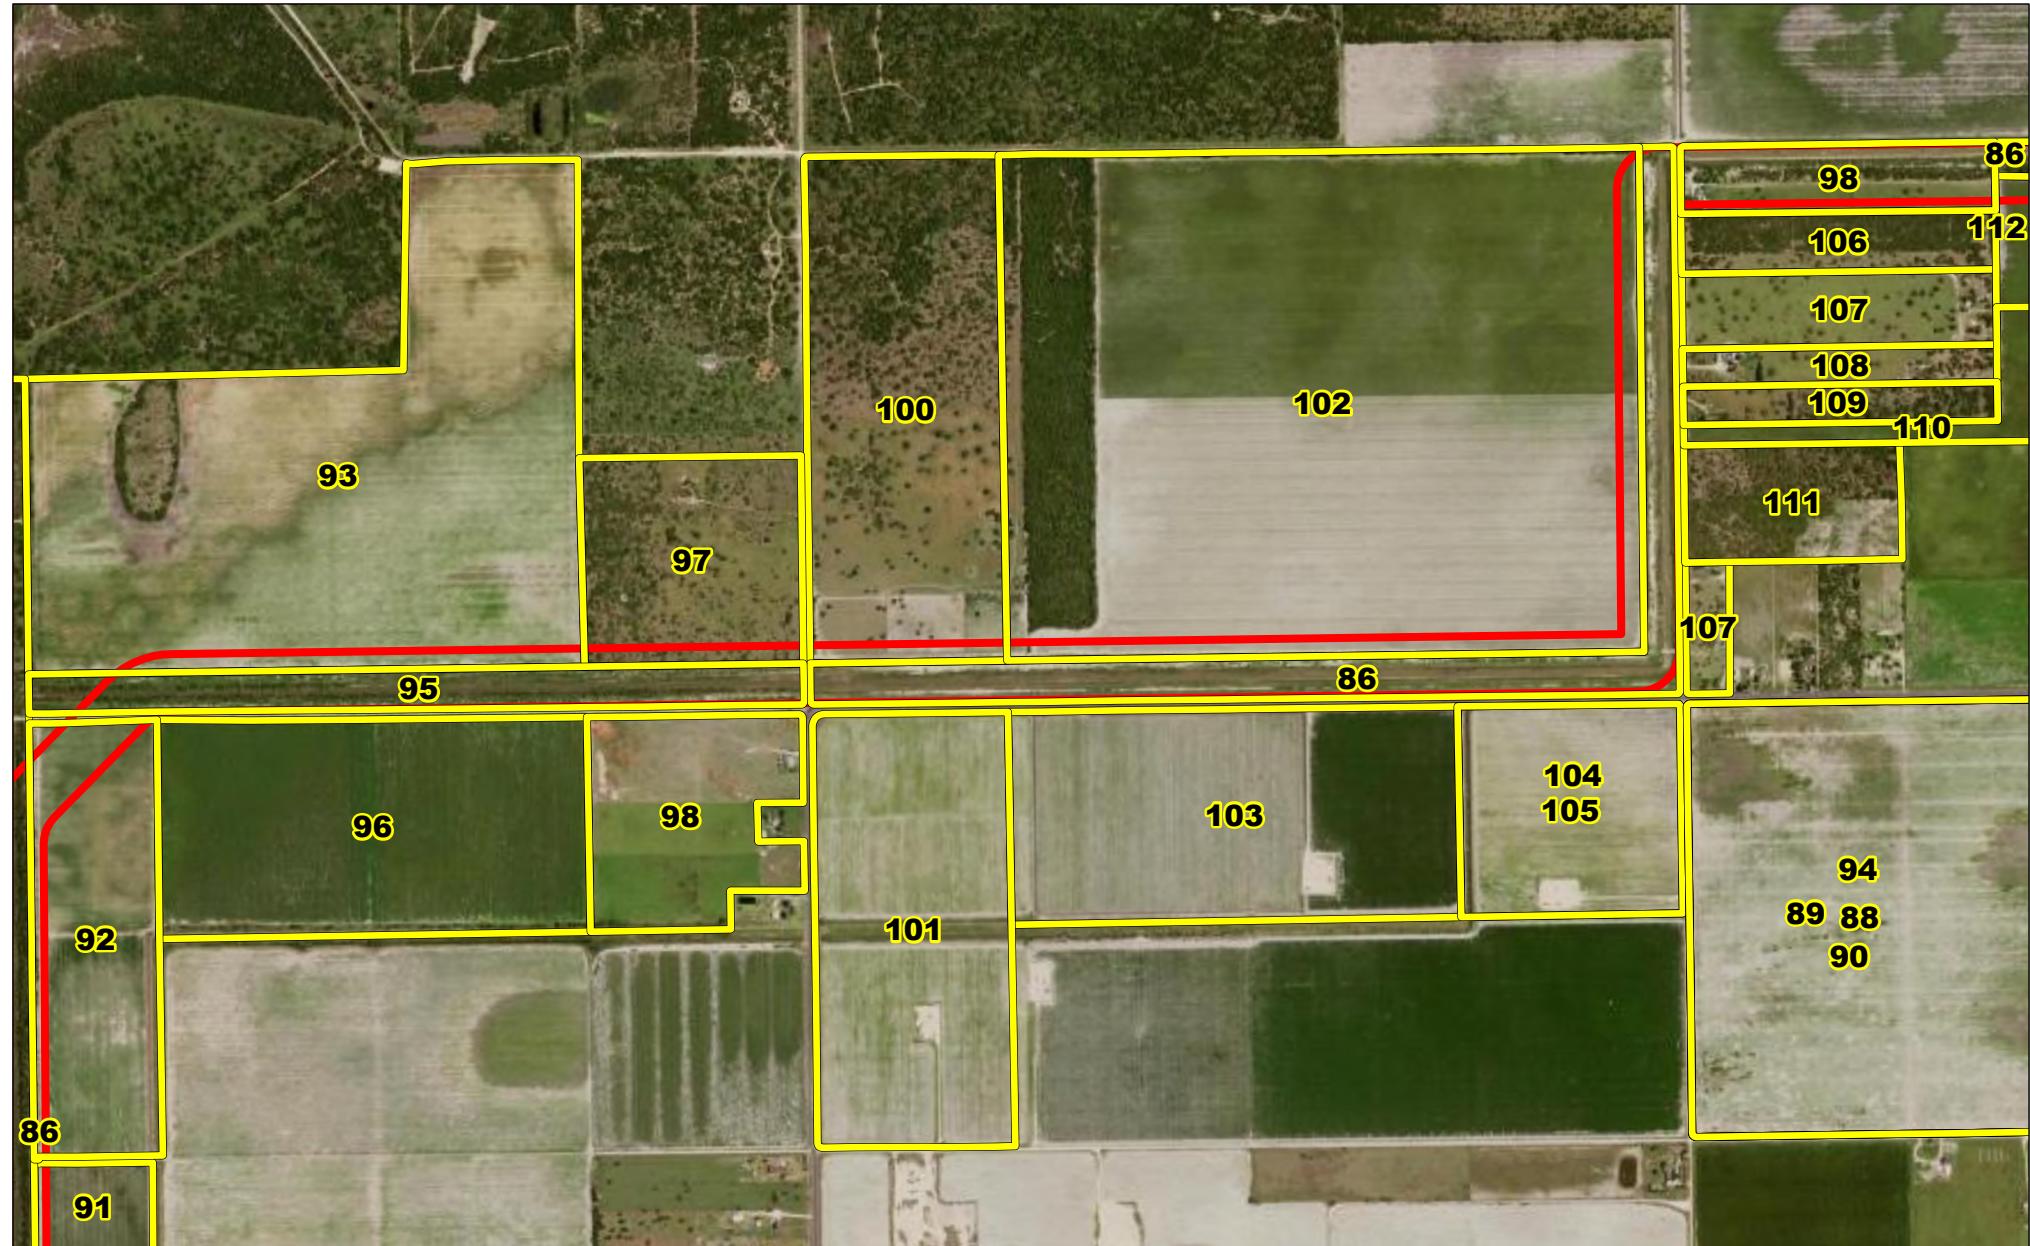

Legend:

- Parcels by Owner Number
- Project Right-of-Way

N

0 500 1,000
FEET




Attachment B Parcel Maps Page 15 of 23

Project Description/TxDOT # etc

Author : Joel F. Aguirre | Updated : 9/30/2025

DISCLAIMER: RRP CONSULTING ENGINEERS DOES NOT PROVIDE ANY ASSURANCES REGARDING THE ACCURACY OF THIRD-PARTY DATA USED IN THE CONSTRUCTION OF THIS MAP PRODUCT.

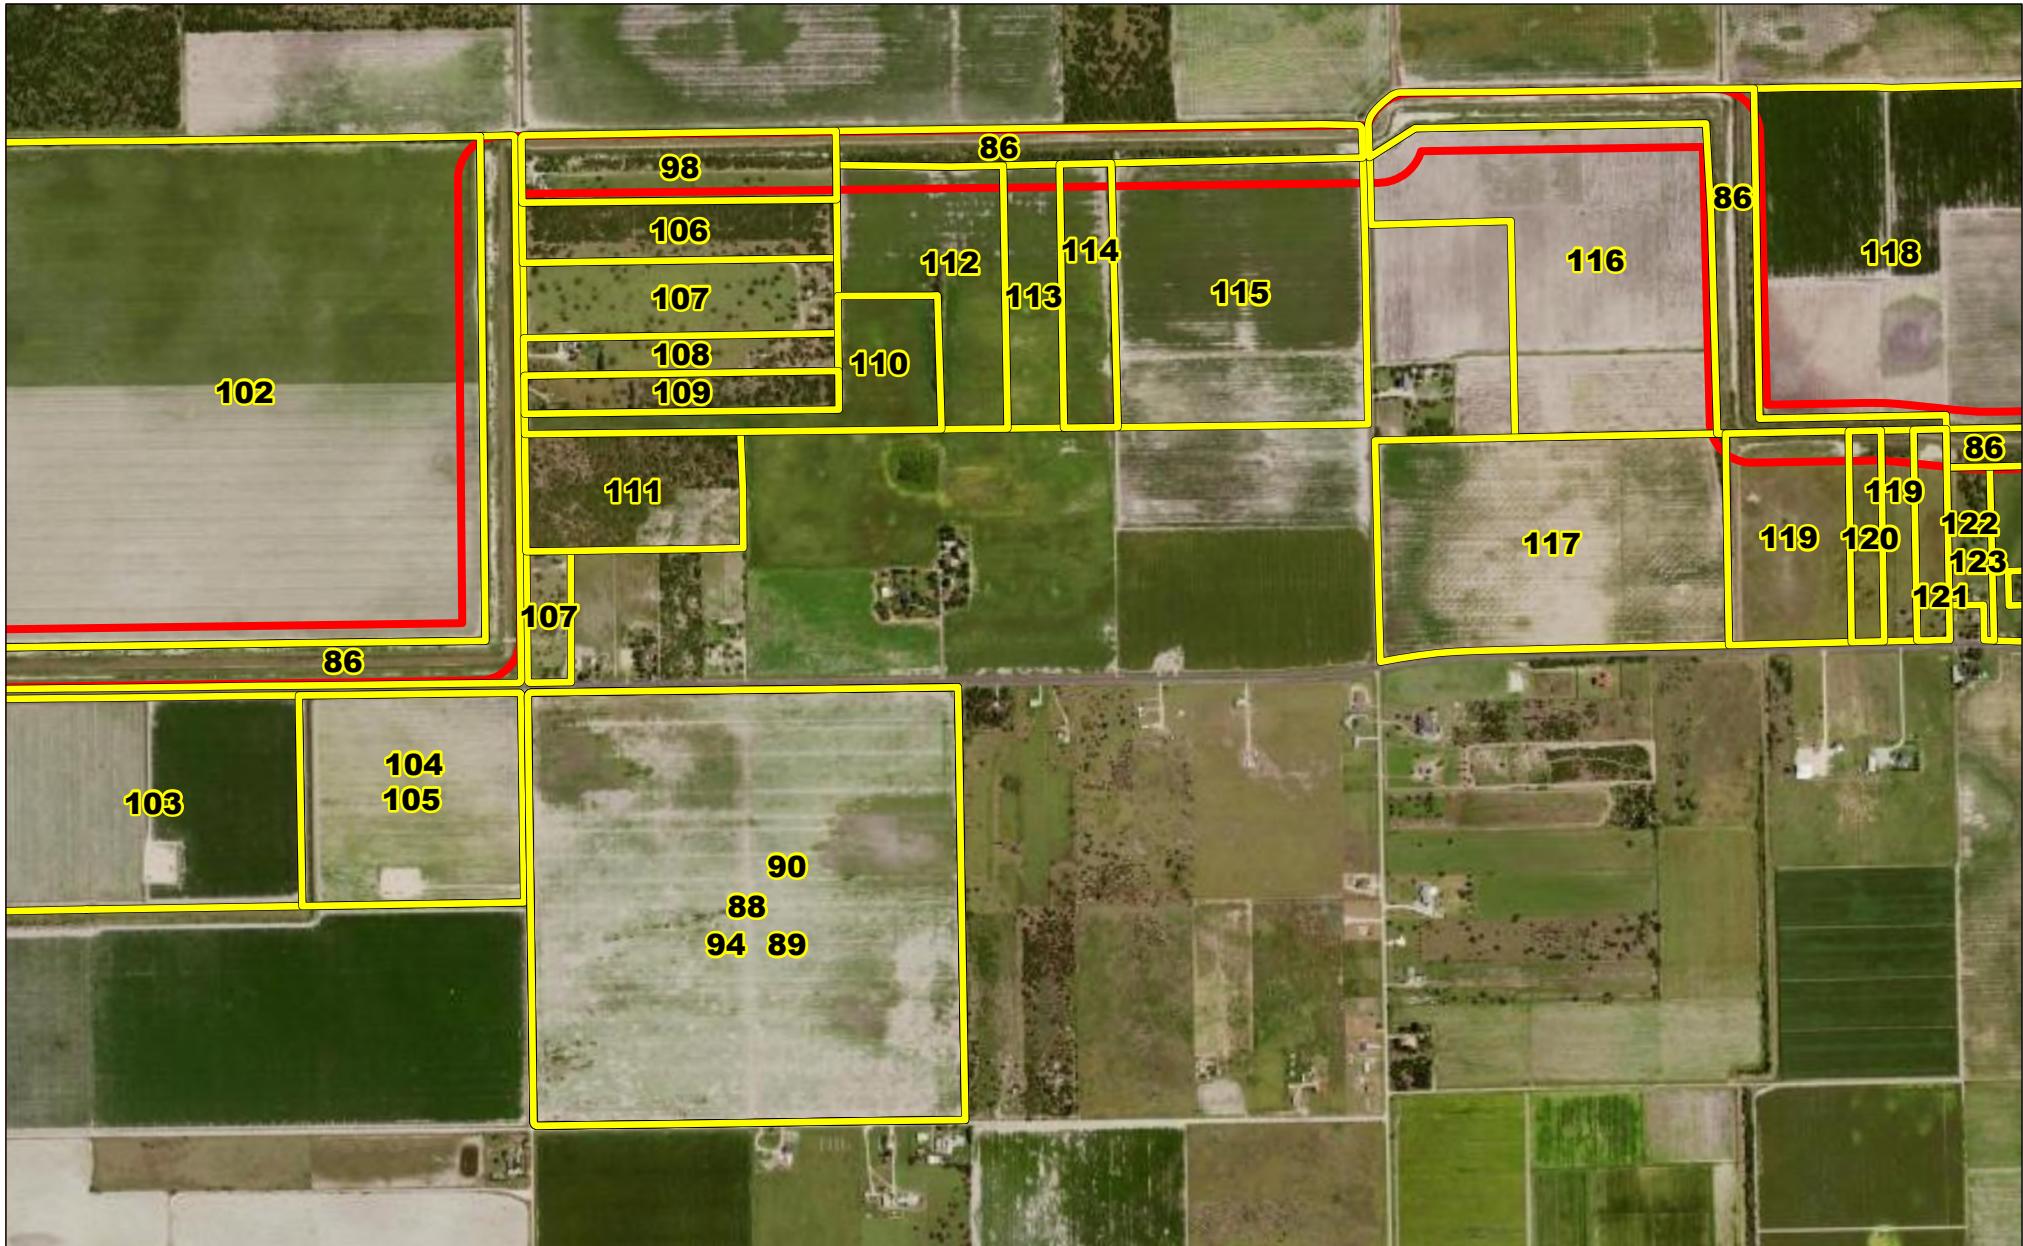

Legend:

- Parcels by Owner Number
- Project Right-of-Way



0 500 1,000
FEET




Attachment B Parcel Maps Page 16 of 23

Project Description/TxDOT # etc


Author : Joel F. Aguirre | Updated : 9/30/2025

DISCLAIMER: RRP CONSULTING ENGINEERS DOES NOT PROVIDE ANY ASSURANCES REGARDING THE ACCURACY OF THIRD-PARTY DATA USED IN THE CONSTRUCTION OF THIS MAP PRODUCT.

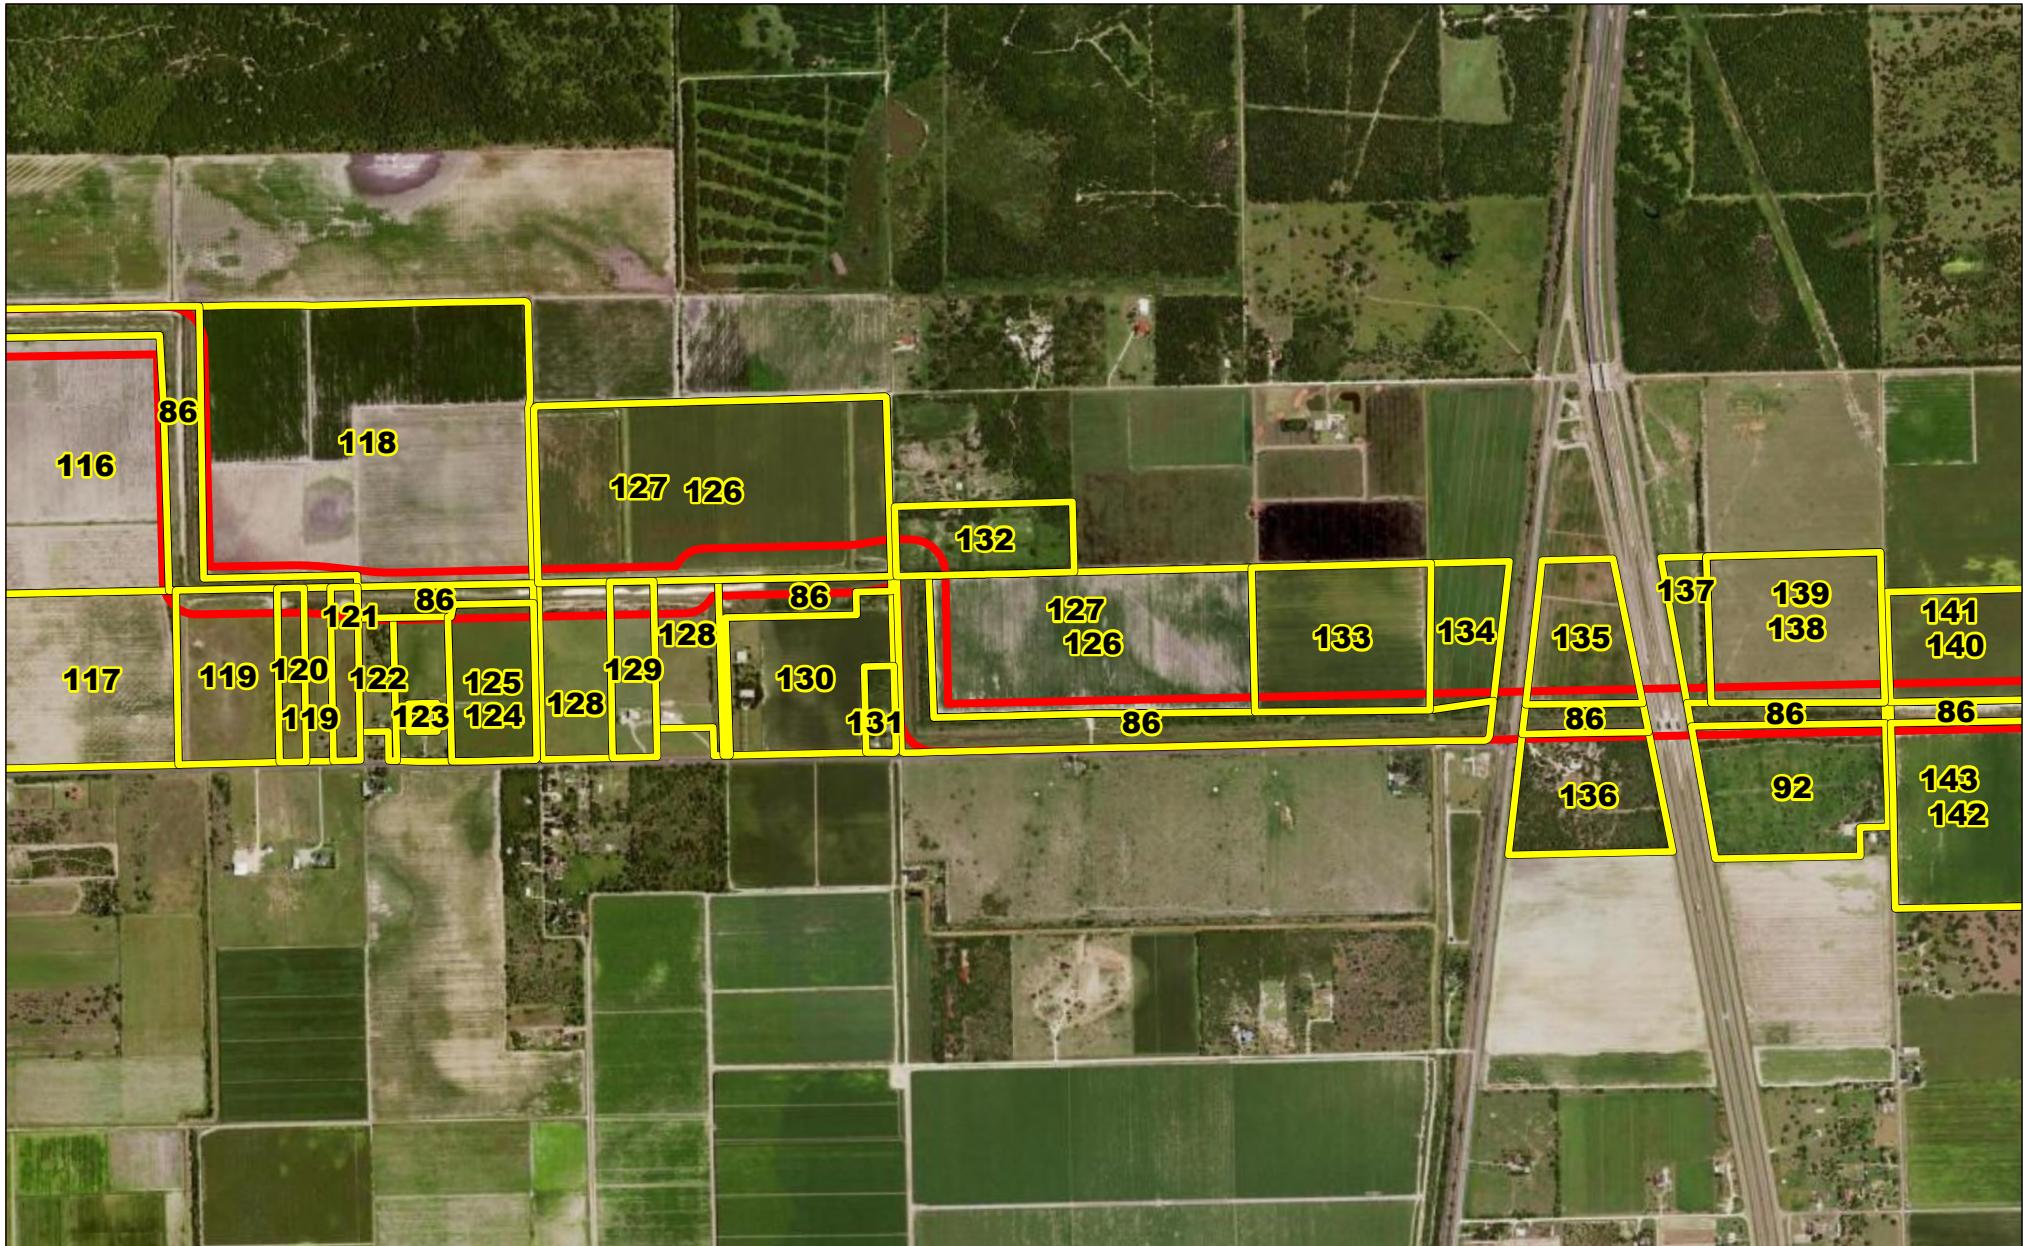

Legend:

- Parcels by Owner Number
- Project Right-of-Way

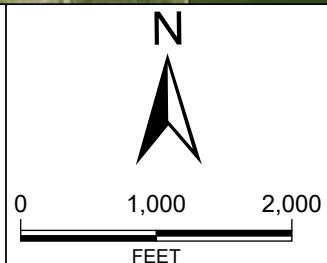

Attachment B Parcel Maps Page 17 of 23

Project Description/TxDOT # etc


Author : Joel F. Aguirre Updated : 9/30/2025

DISCLAIMER: RRP CONSULTING ENGINEERS DOES NOT PROVIDE ANY ASSURANCES REGARDING THE ACCURACY OF THIRD-PARTY DATA USED IN THE CONSTRUCTION OF THIS MAP PRODUCT.



Legend:

- Parcels by Owner Number
- Project Right-of-Way

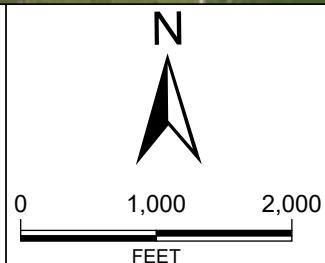


Attachment B Parcel Maps Page 18 of 23

Project Description/TxDOT # etc


Author : Joel F. Aguirre | Updated : 9/30/2025

DISCLAIMER: RRP CONSULTING ENGINEERS DOES NOT PROVIDE ANY ASSURANCES REGARDING THE ACCURACY OF THIRD-PARTY DATA USED IN THE CONSTRUCTION OF THIS MAP PRODUCT.

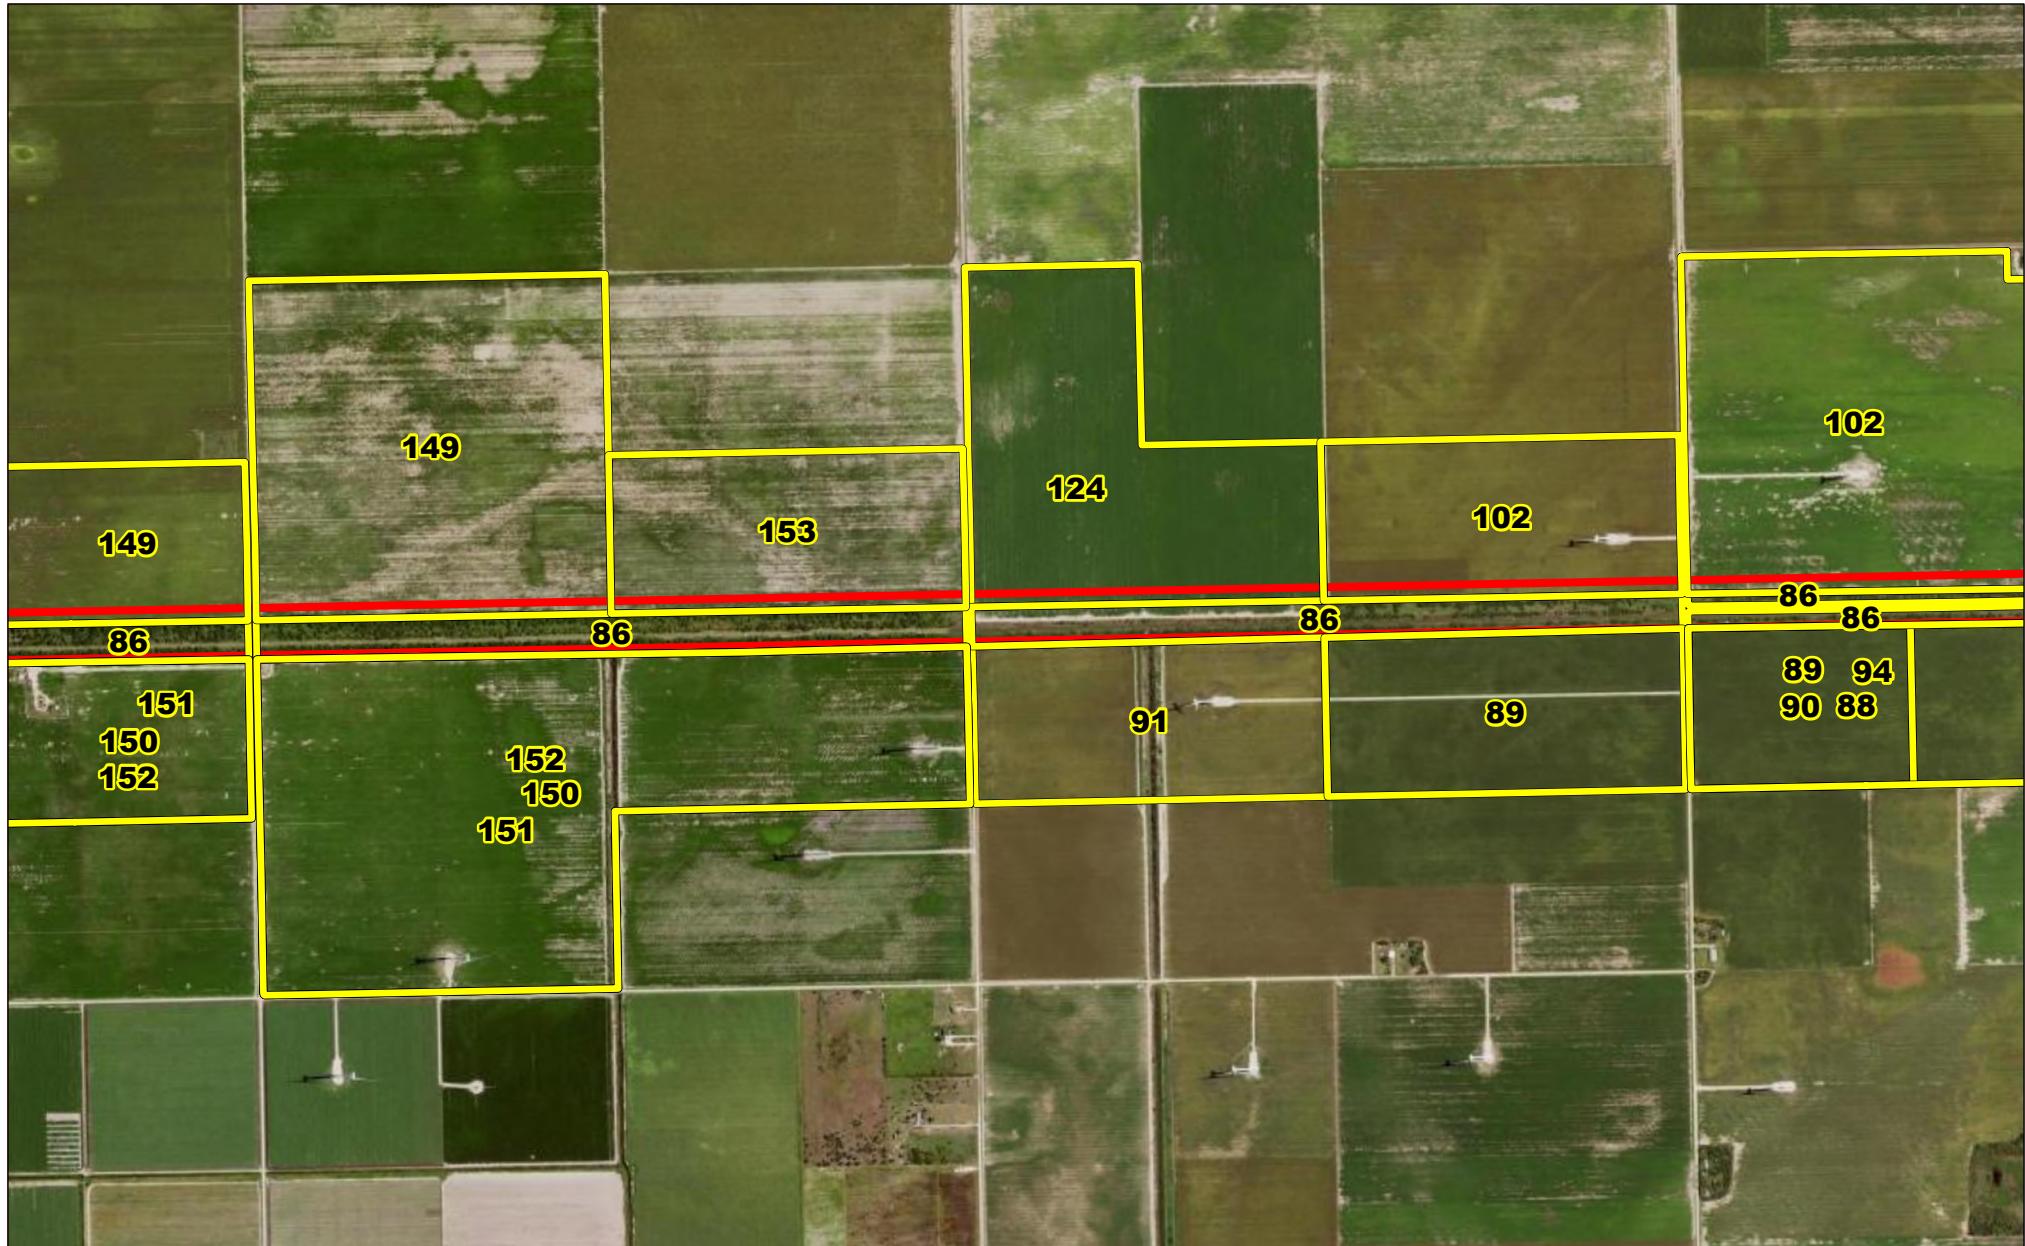

Legend:

- Yellow box: Parcels by Owner Number
- Red box: Project Right-of-Way

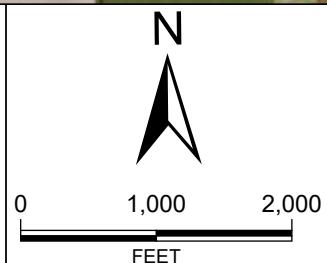


Attachment B Parcel Maps Page 19 of 23

Project Description/TxDOT # etc

Author : Joel F. Aguirre | Updated : 9/30/2025

DISCLAIMER: RRP CONSULTING ENGINEERS DOES NOT PROVIDE ANY ASSURANCES REGARDING THE ACCURACY OF THIRD-PARTY DATA USED IN THE CONSTRUCTION OF THIS MAP PRODUCT.

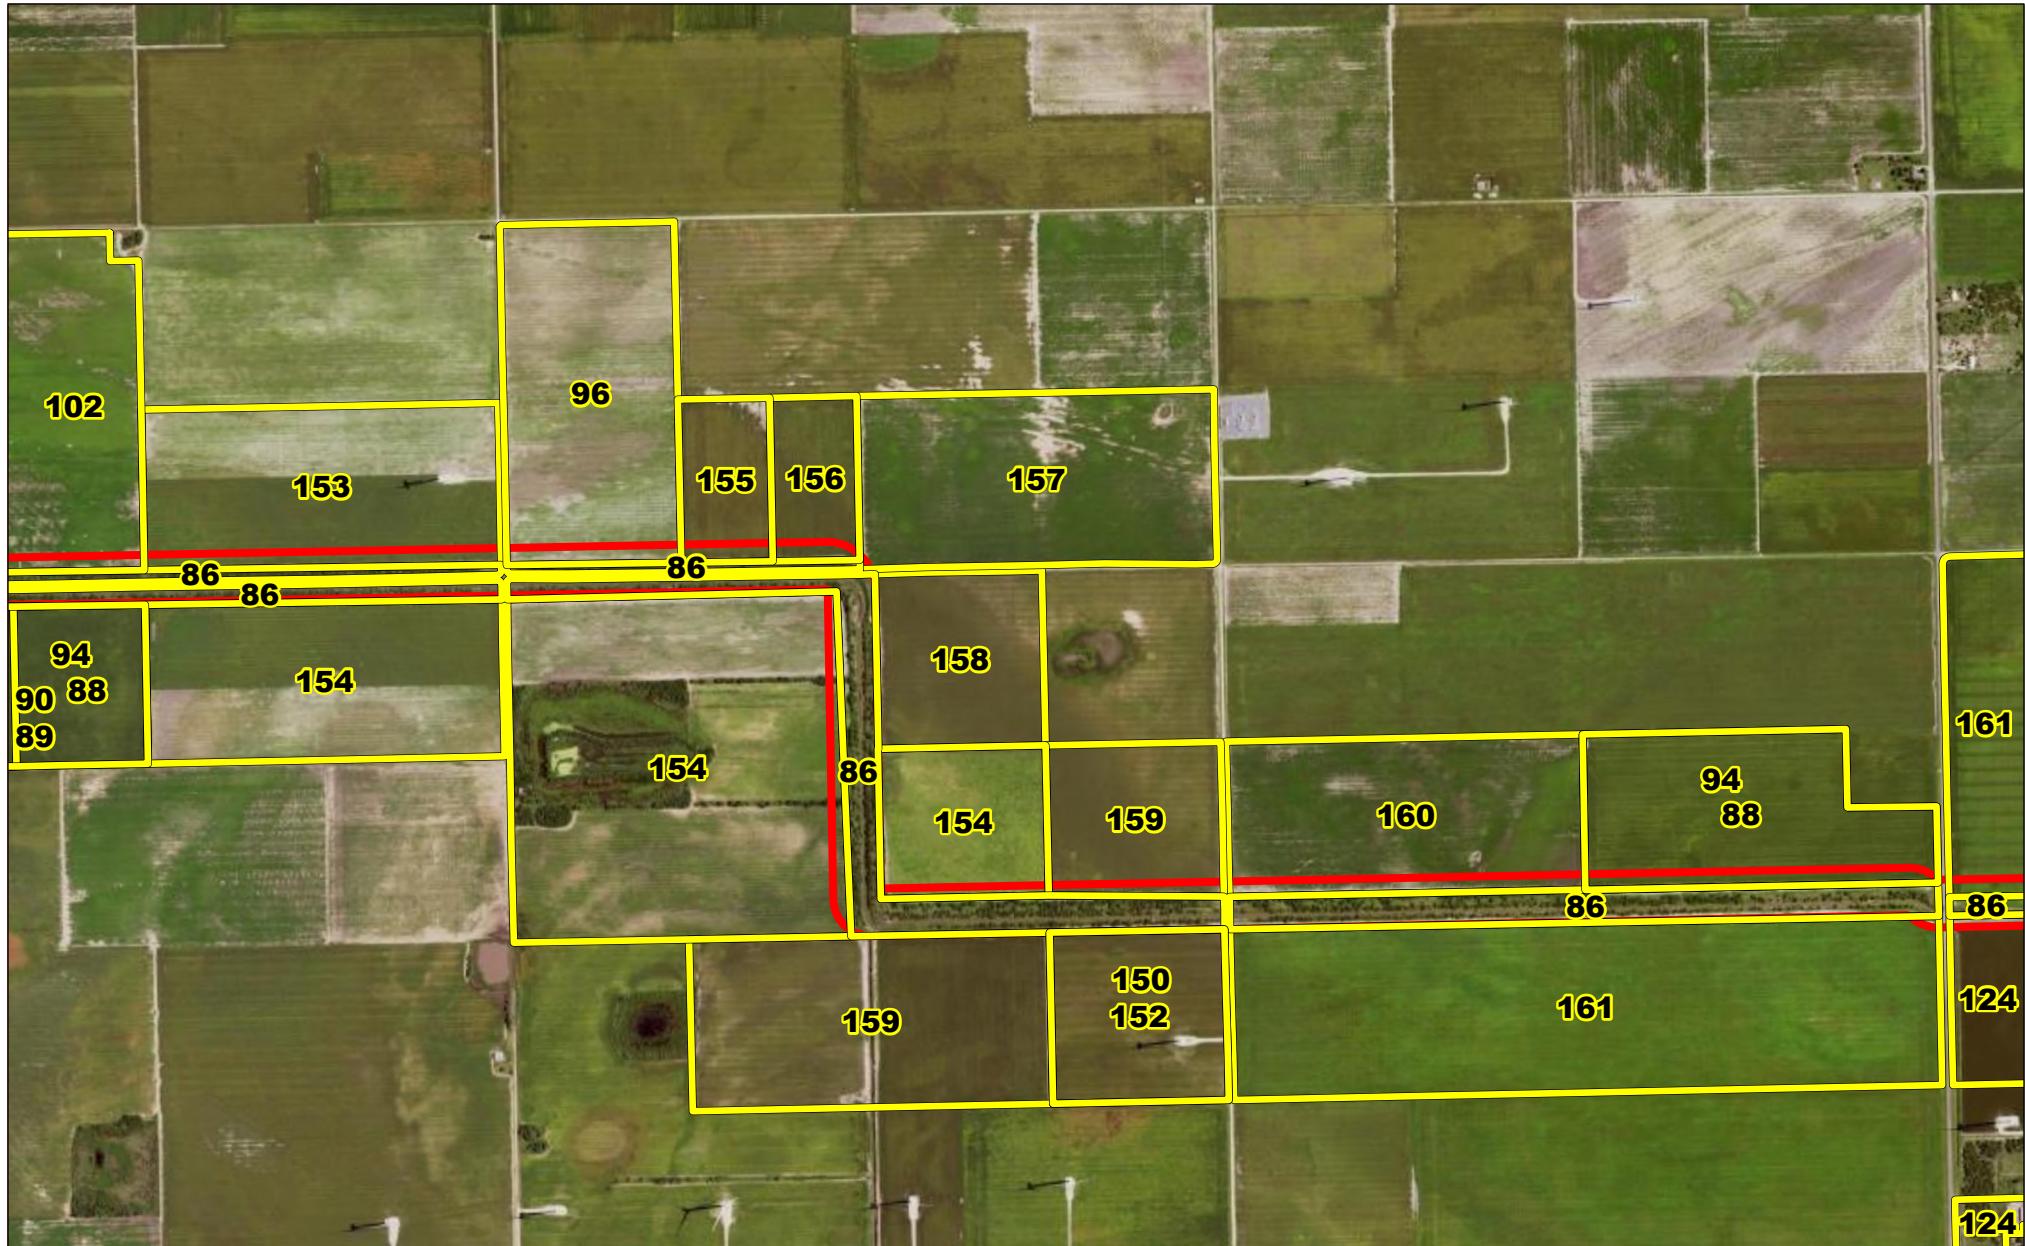

Legend:

- Parcels by Owner Number
- Project Right-of-Way



0 1,000 2,000
FEET




Attachment B Parcel Maps Page 20 of 23

Project Description/TxDOT # etc

Author : Joel F. Aguirre | Updated : 9/30/2025

DISCLAIMER: RRP CONSULTING ENGINEERS DOES NOT PROVIDE ANY ASSURANCES REGARDING THE ACCURACY OF THIRD-PARTY DATA USED IN THE CONSTRUCTION OF THIS MAP PRODUCT.

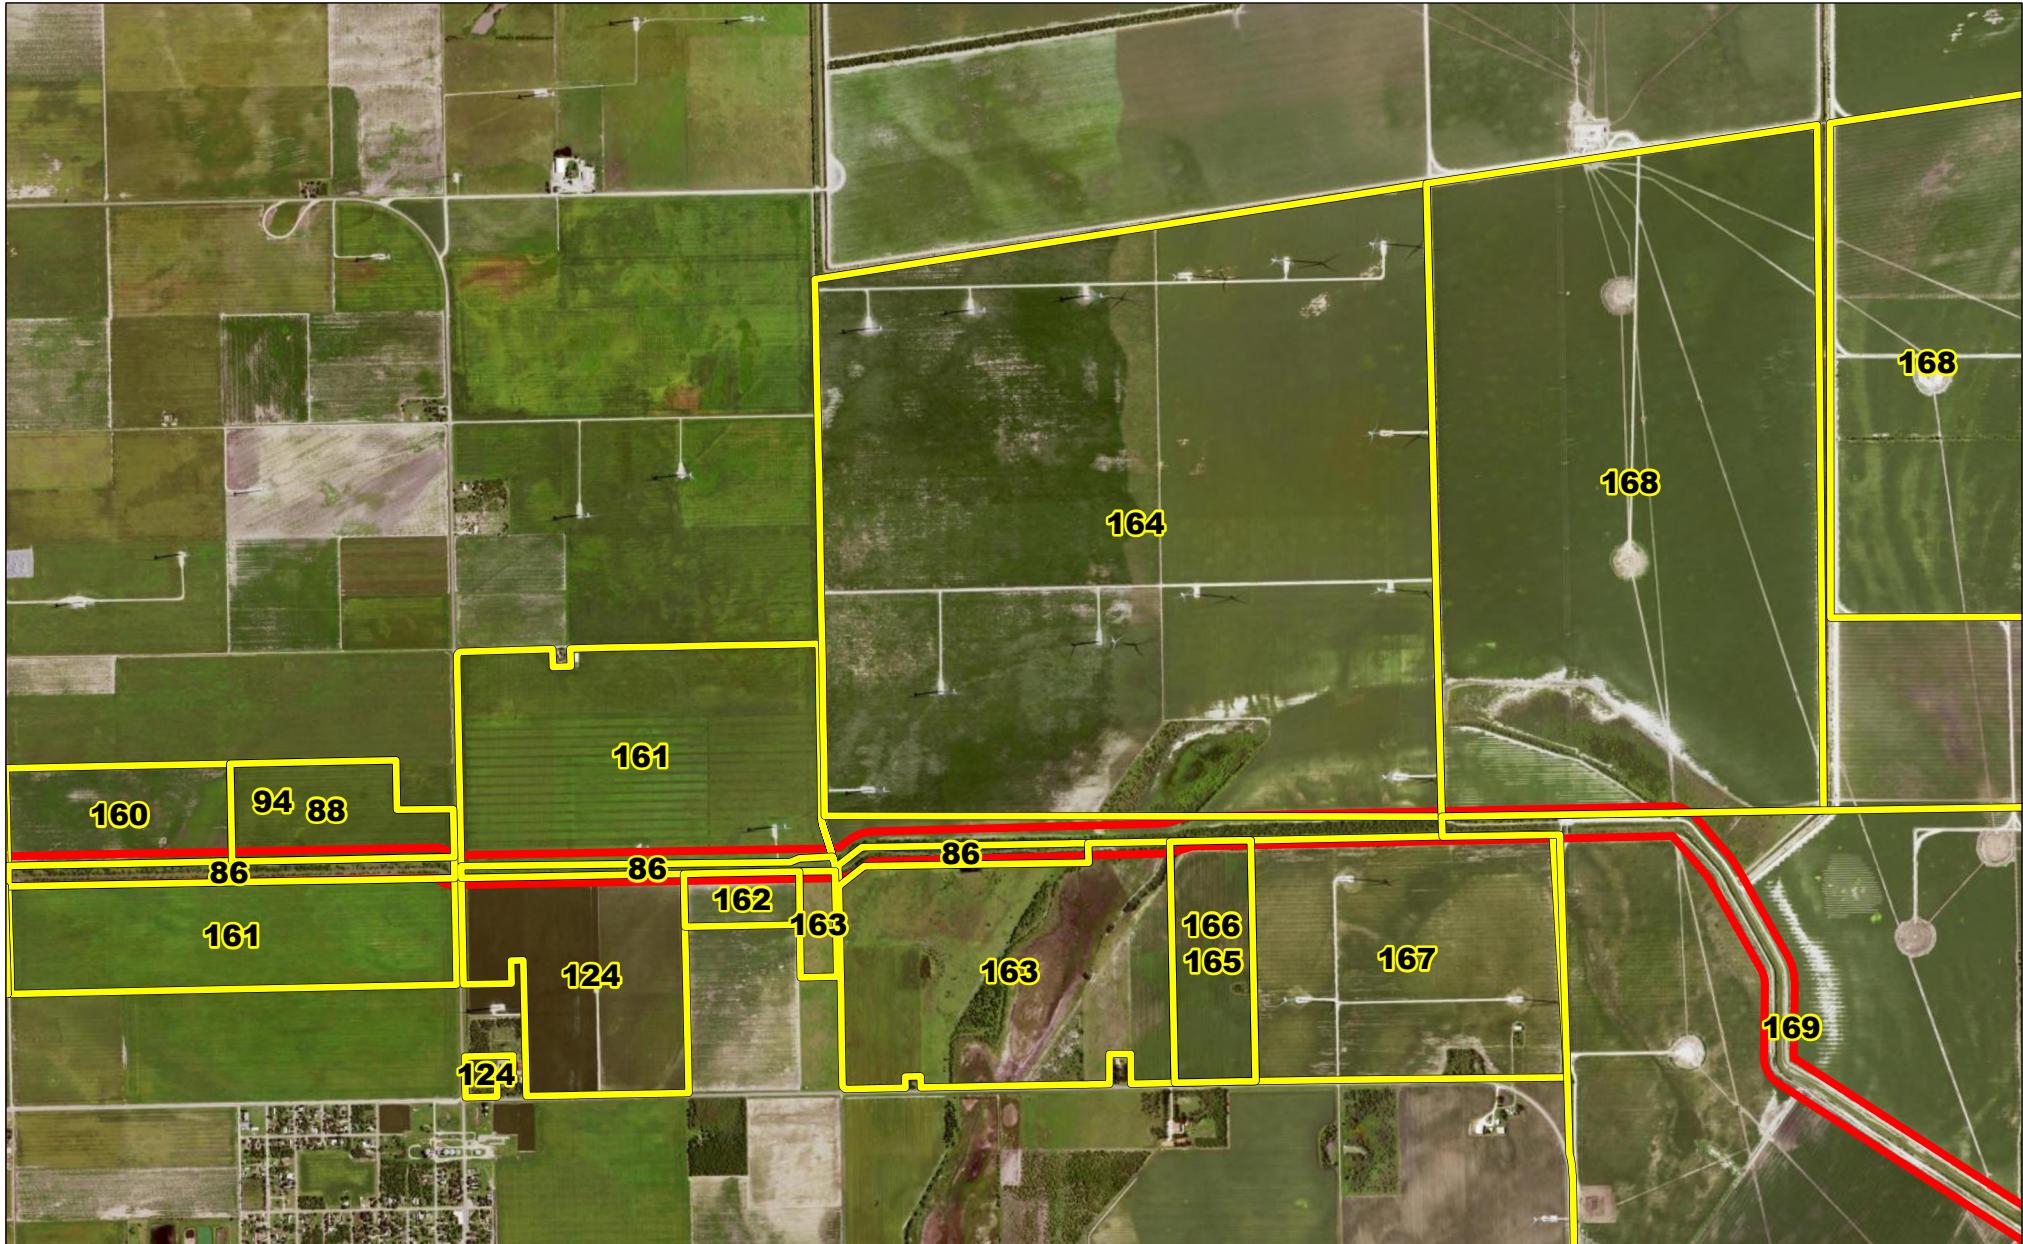

Legend:

- Yellow Box: Parcels by Owner Number
- Red Box: Project Right-of-Way



0 1,000 2,000
FEET




Attachment B Parcel Maps Page 21 of 23

Project Description/TxDOT # etc


Author : Joel F. Aguirre | Updated : 9/30/2025

DISCLAIMER: RRP CONSULTING ENGINEERS DOES NOT PROVIDE ANY ASSURANCES REGARDING THE ACCURACY OF THIRD-PARTY DATA USED IN THE CONSTRUCTION OF THIS MAP PRODUCT.

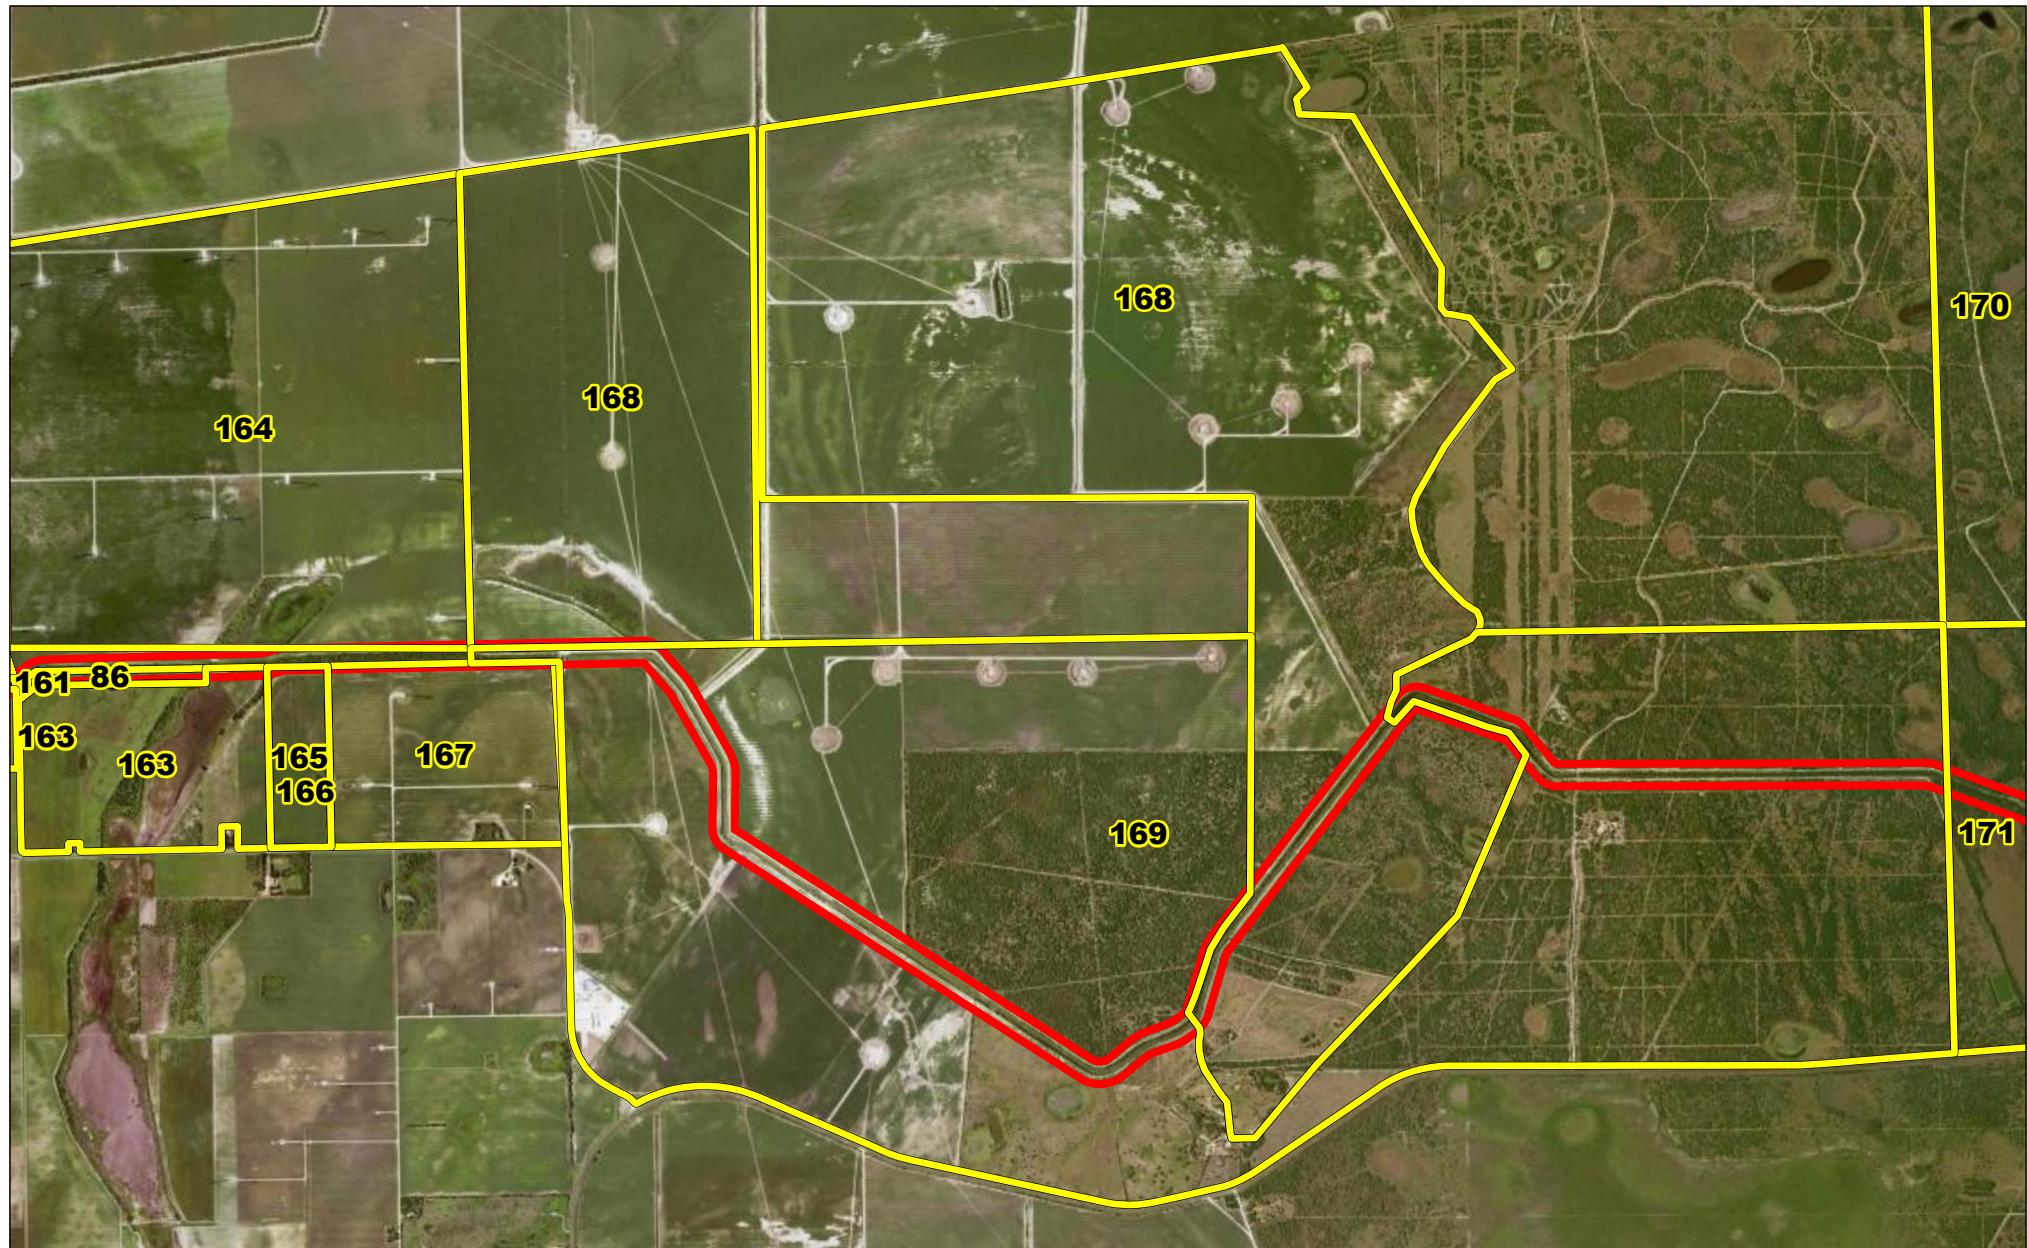

Legend:

- Yellow Box: Parcels by Owner Number
- Red Box: Project Right-of-Way

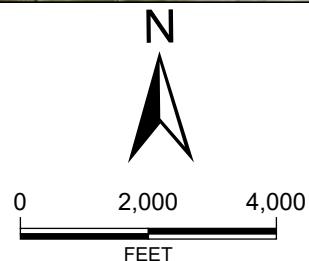


Attachment B Parcel Maps Page 22 of 23

Project Description/TxDOT # etc

Author : Joel F. Aguirre Updated : 9/30/2025

DISCLAIMER: RRP CONSULTING ENGINEERS DOES NOT PROVIDE ANY ASSURANCES REGARDING THE ACCURACY OF THIRD-PARTY DATA USED IN THE CONSTRUCTION OF THIS MAP PRODUCT.

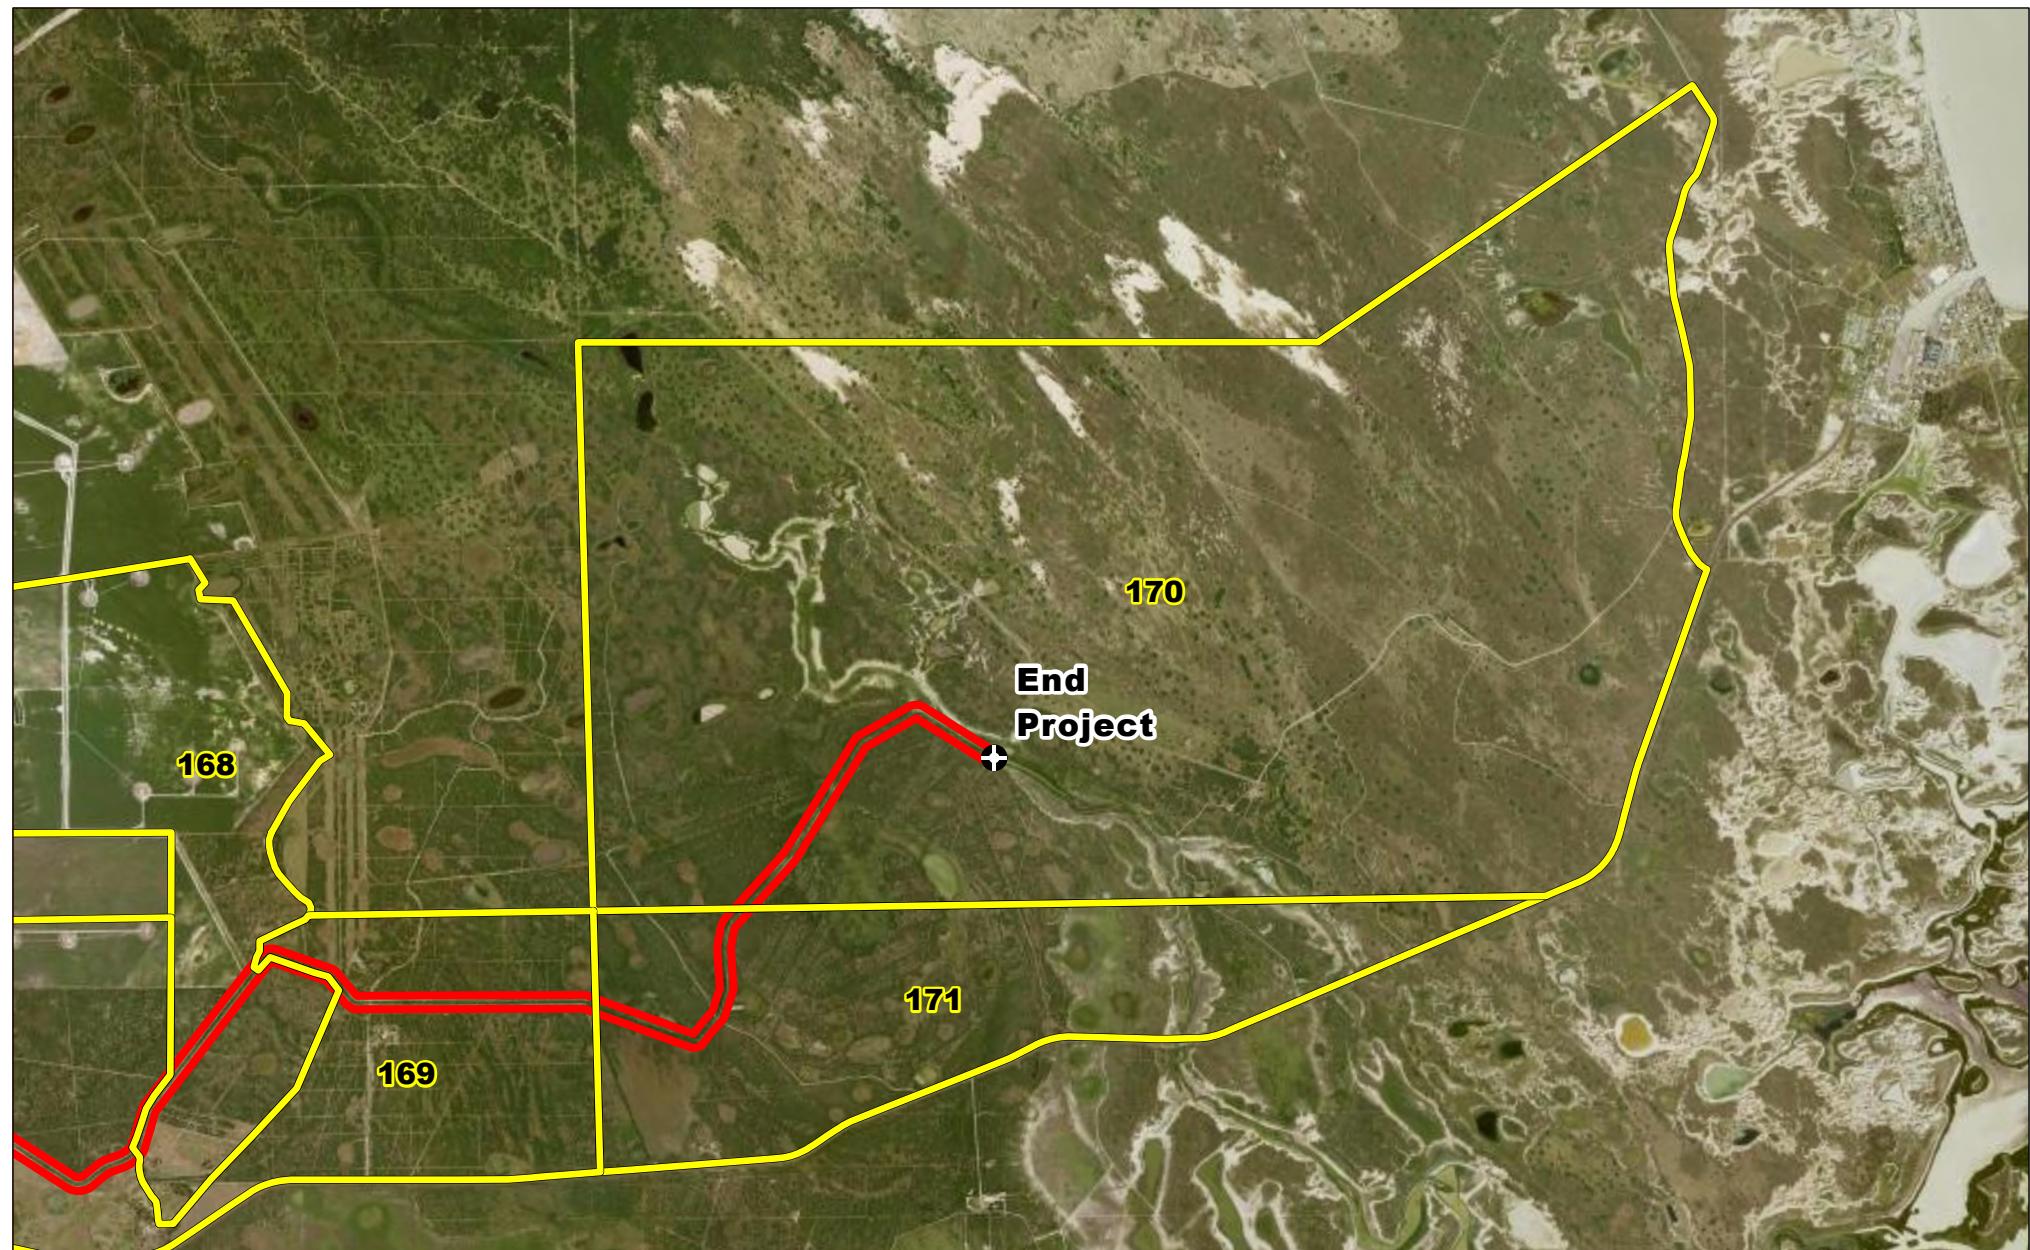

Legend:

- Yellow line: Parcels by Owner Number
- Red line: Project Right-of-Way



0 2,000 4,000
FEET



Attachment B Parcel Maps Page 23 of 23

Project Description/TxDOT # etc

Author : Joel F. Aguirre | Updated : 9/30/2025

DISCLAIMER: RRP CONSULTING ENGINEERS DOES NOT PROVIDE ANY ASSURANCES REGARDING THE ACCURACY OF THIRD-PARTY DATA USED IN THE CONSTRUCTION OF THIS MAP PRODUCT.